




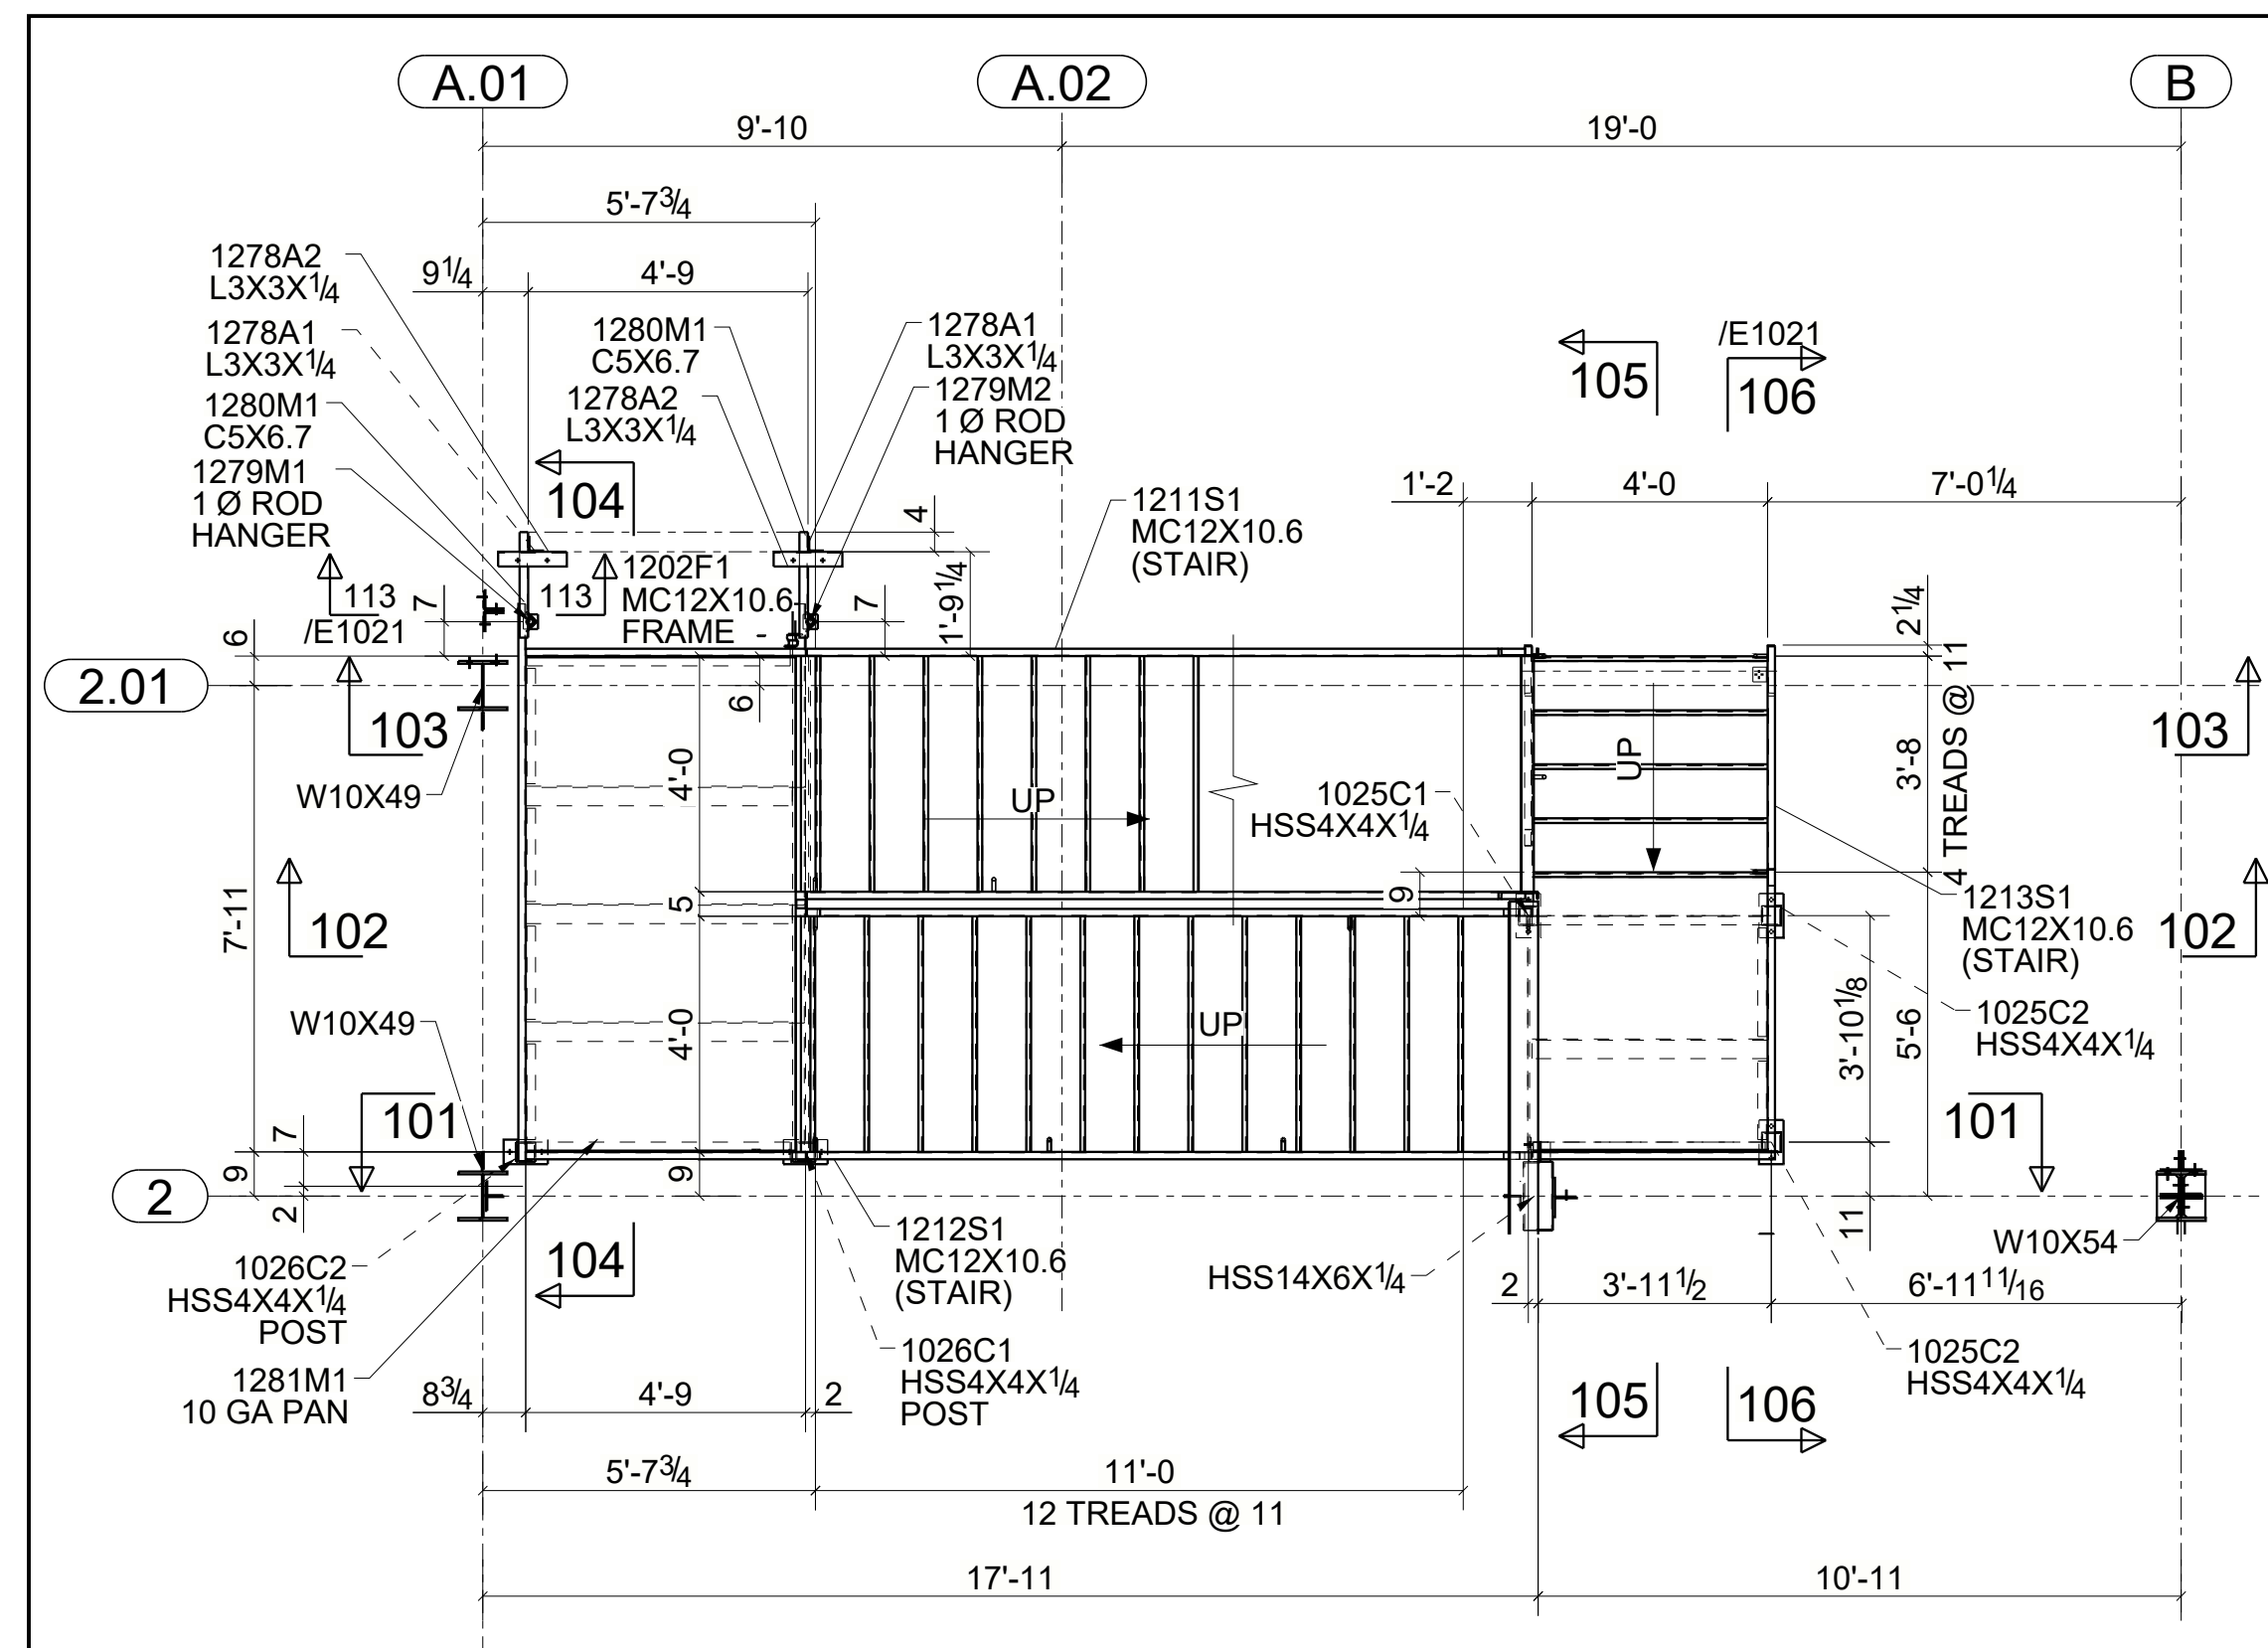


**DETAIL-A
STAIRCASE PLAN SECTOR-A**
REF.DRG: E1001
REF.DRG: 3/A4.10,4/A7.75

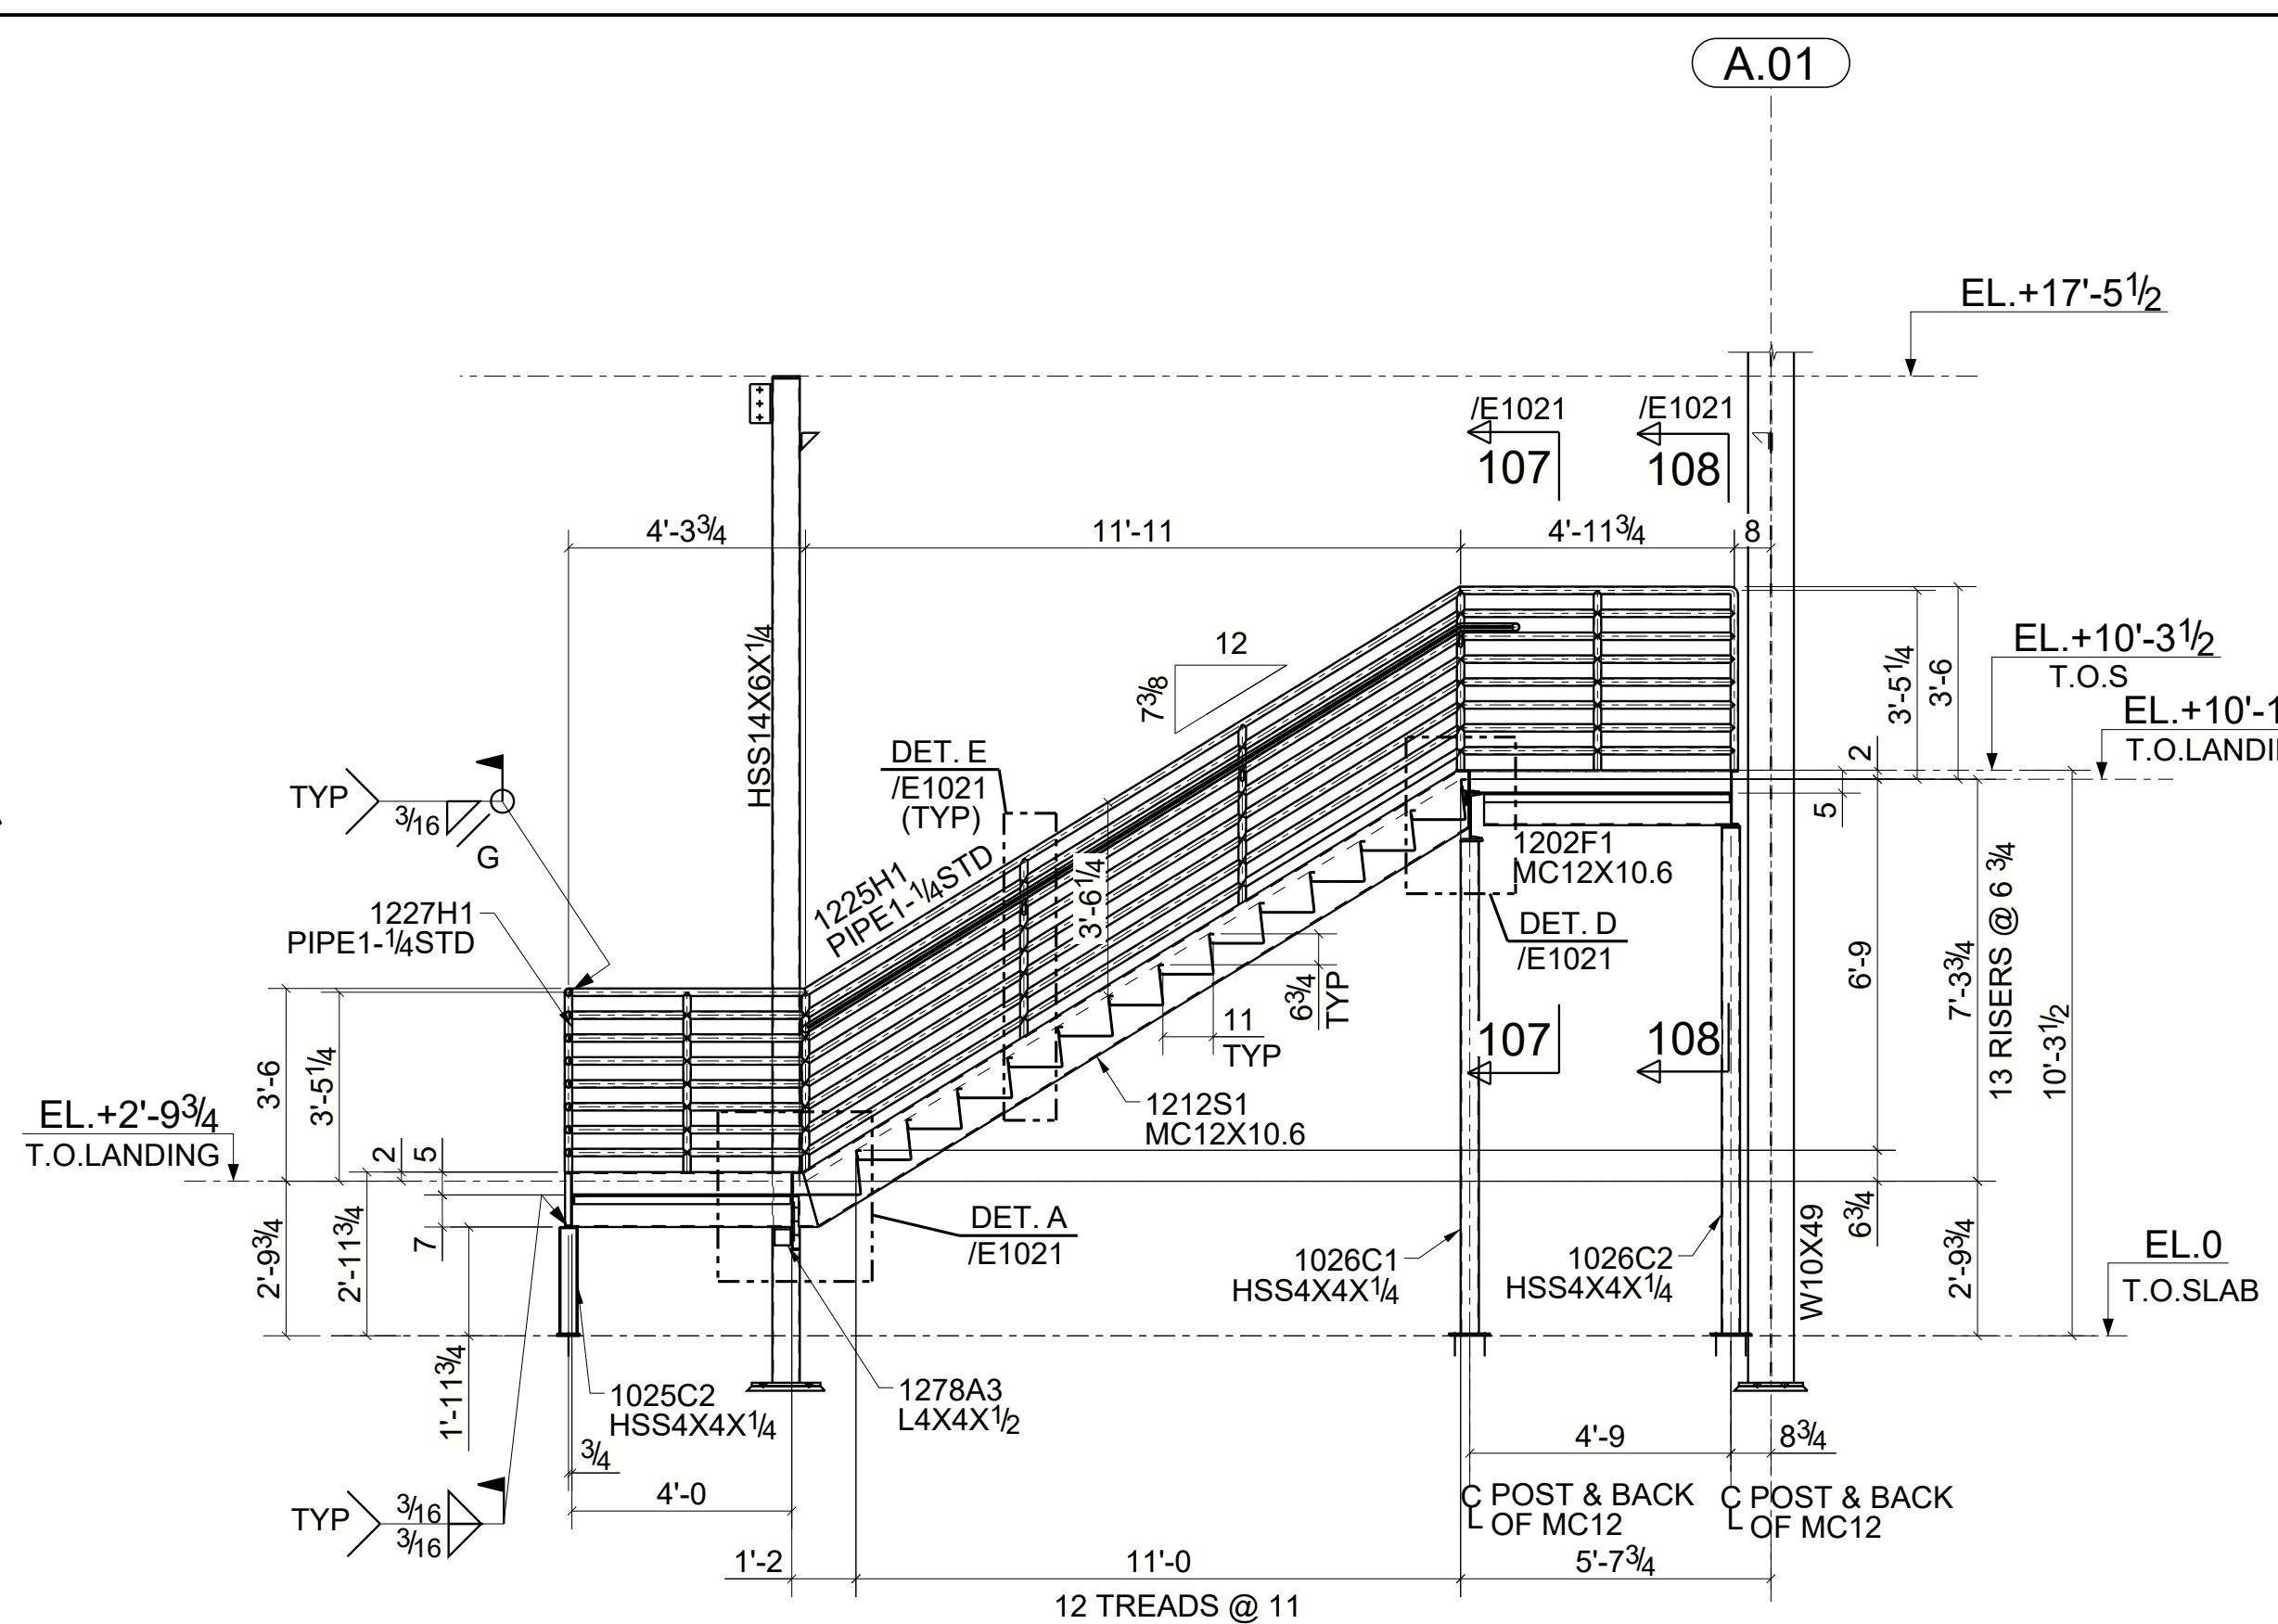


SECTION 101 - 101

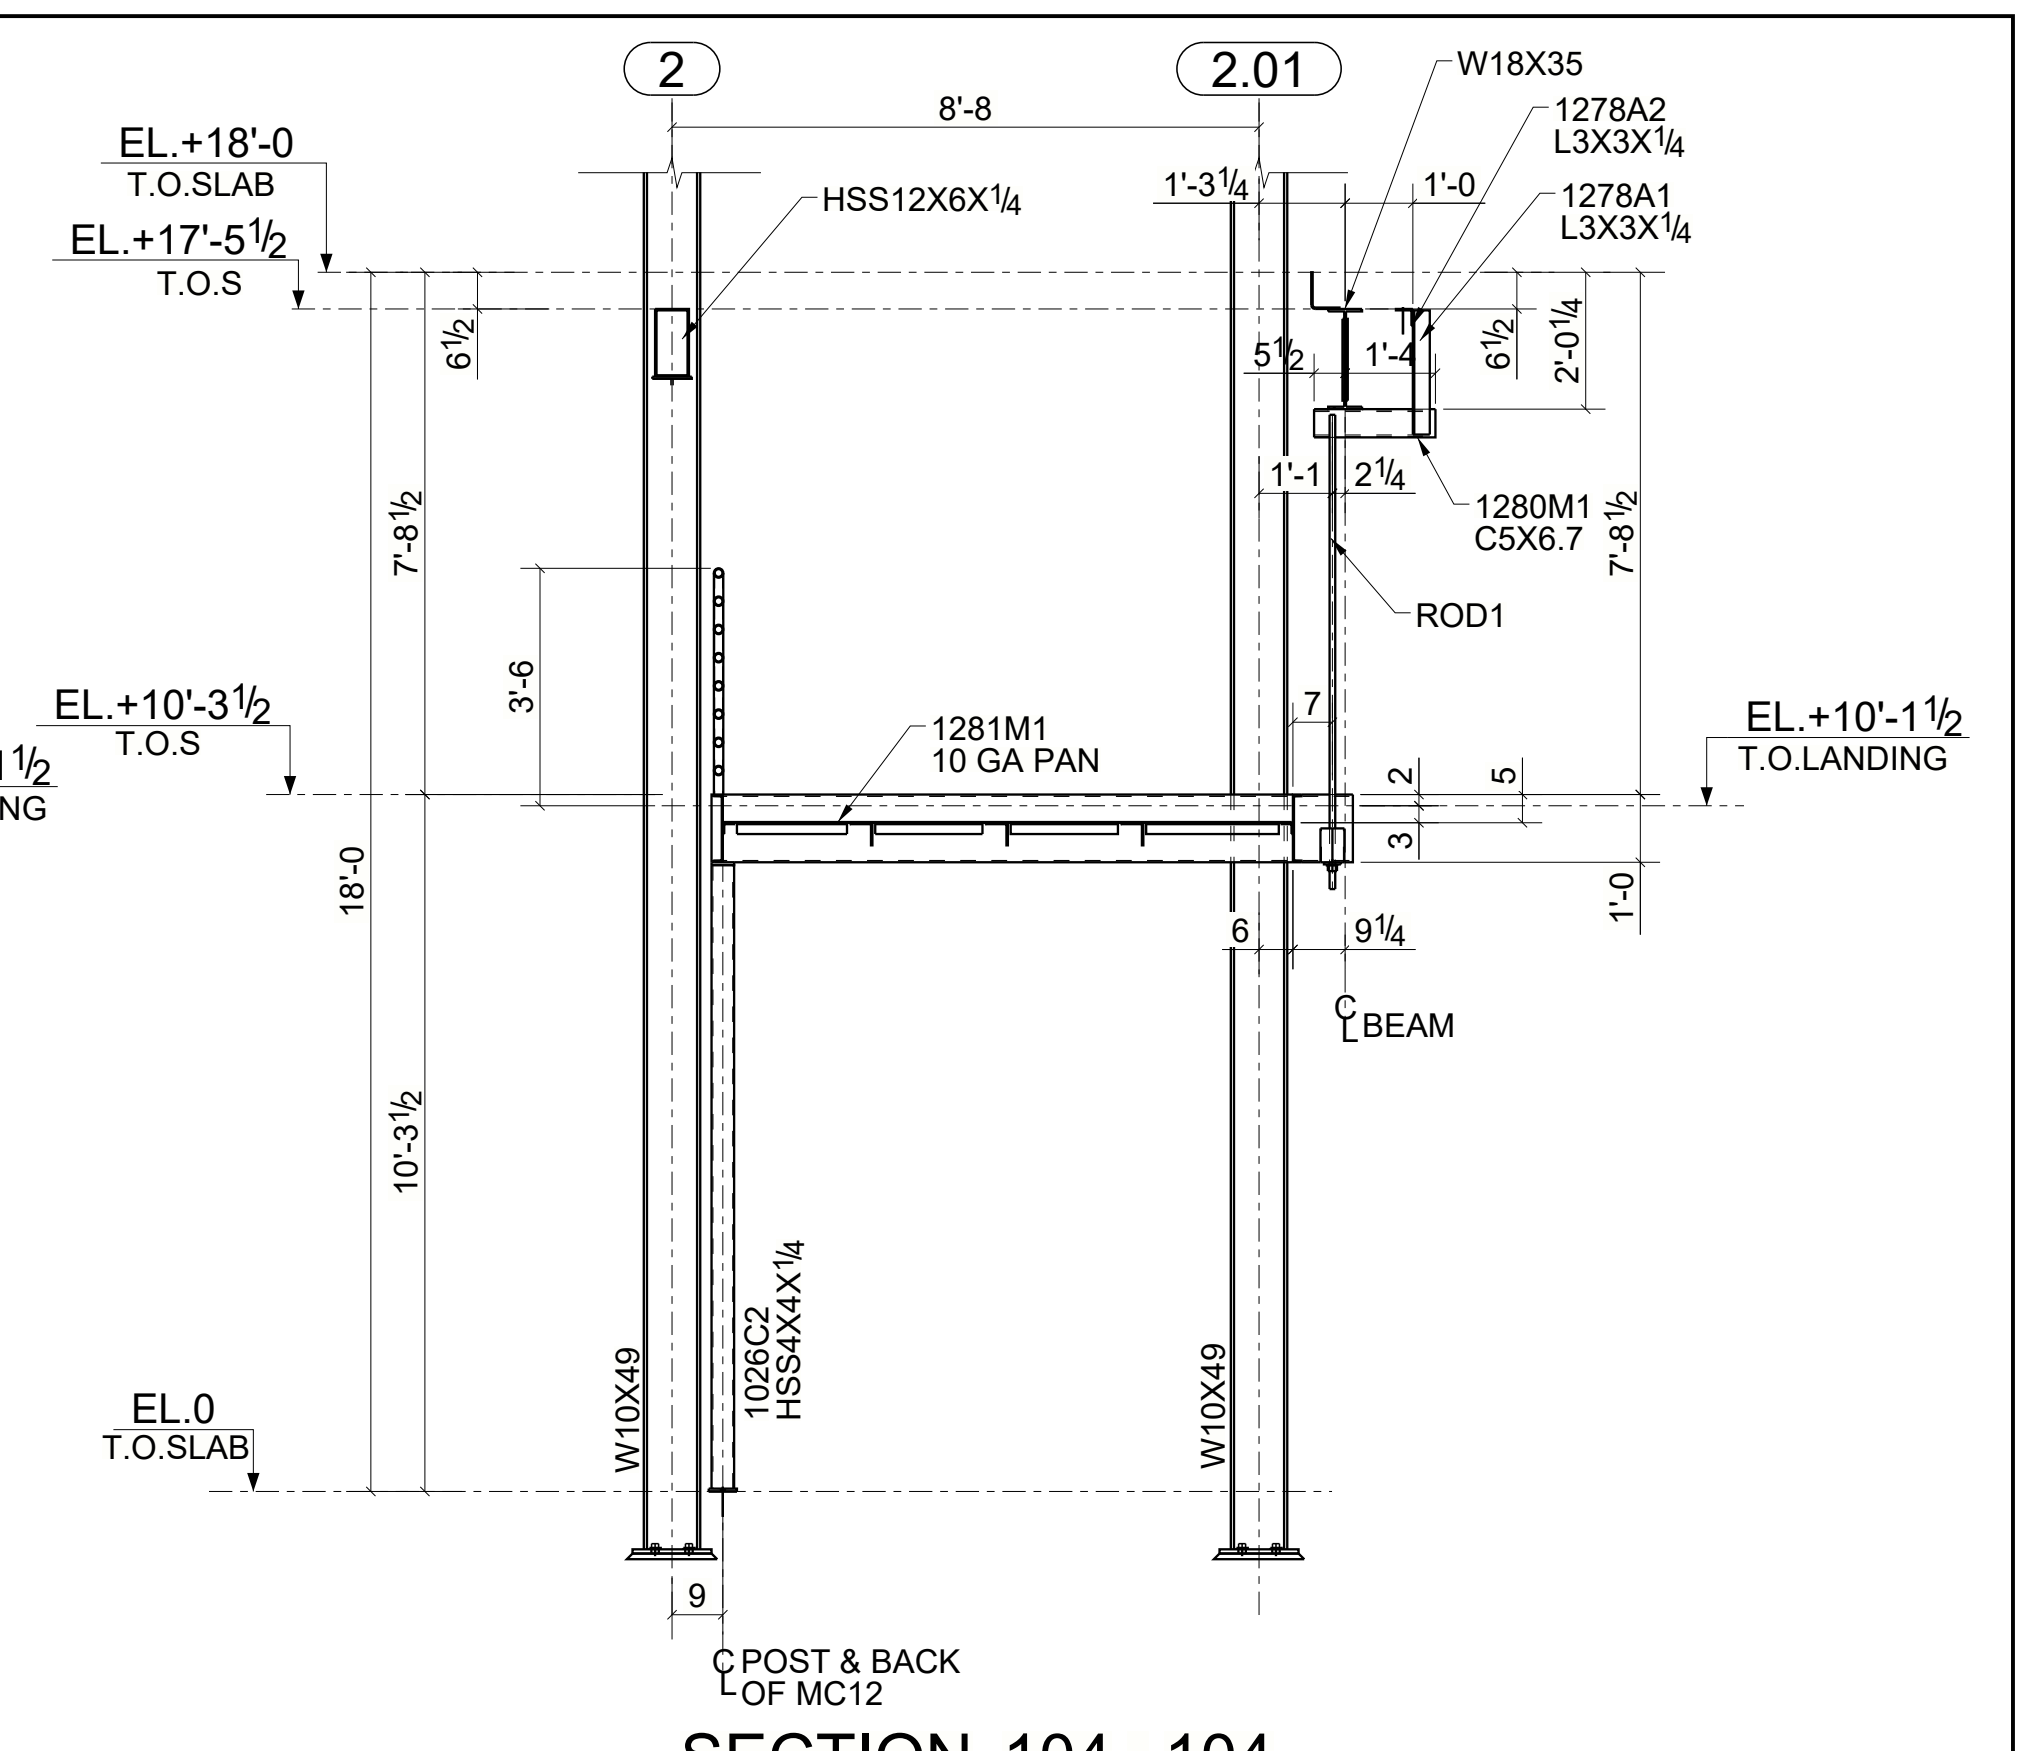


SECTION 104 - 104

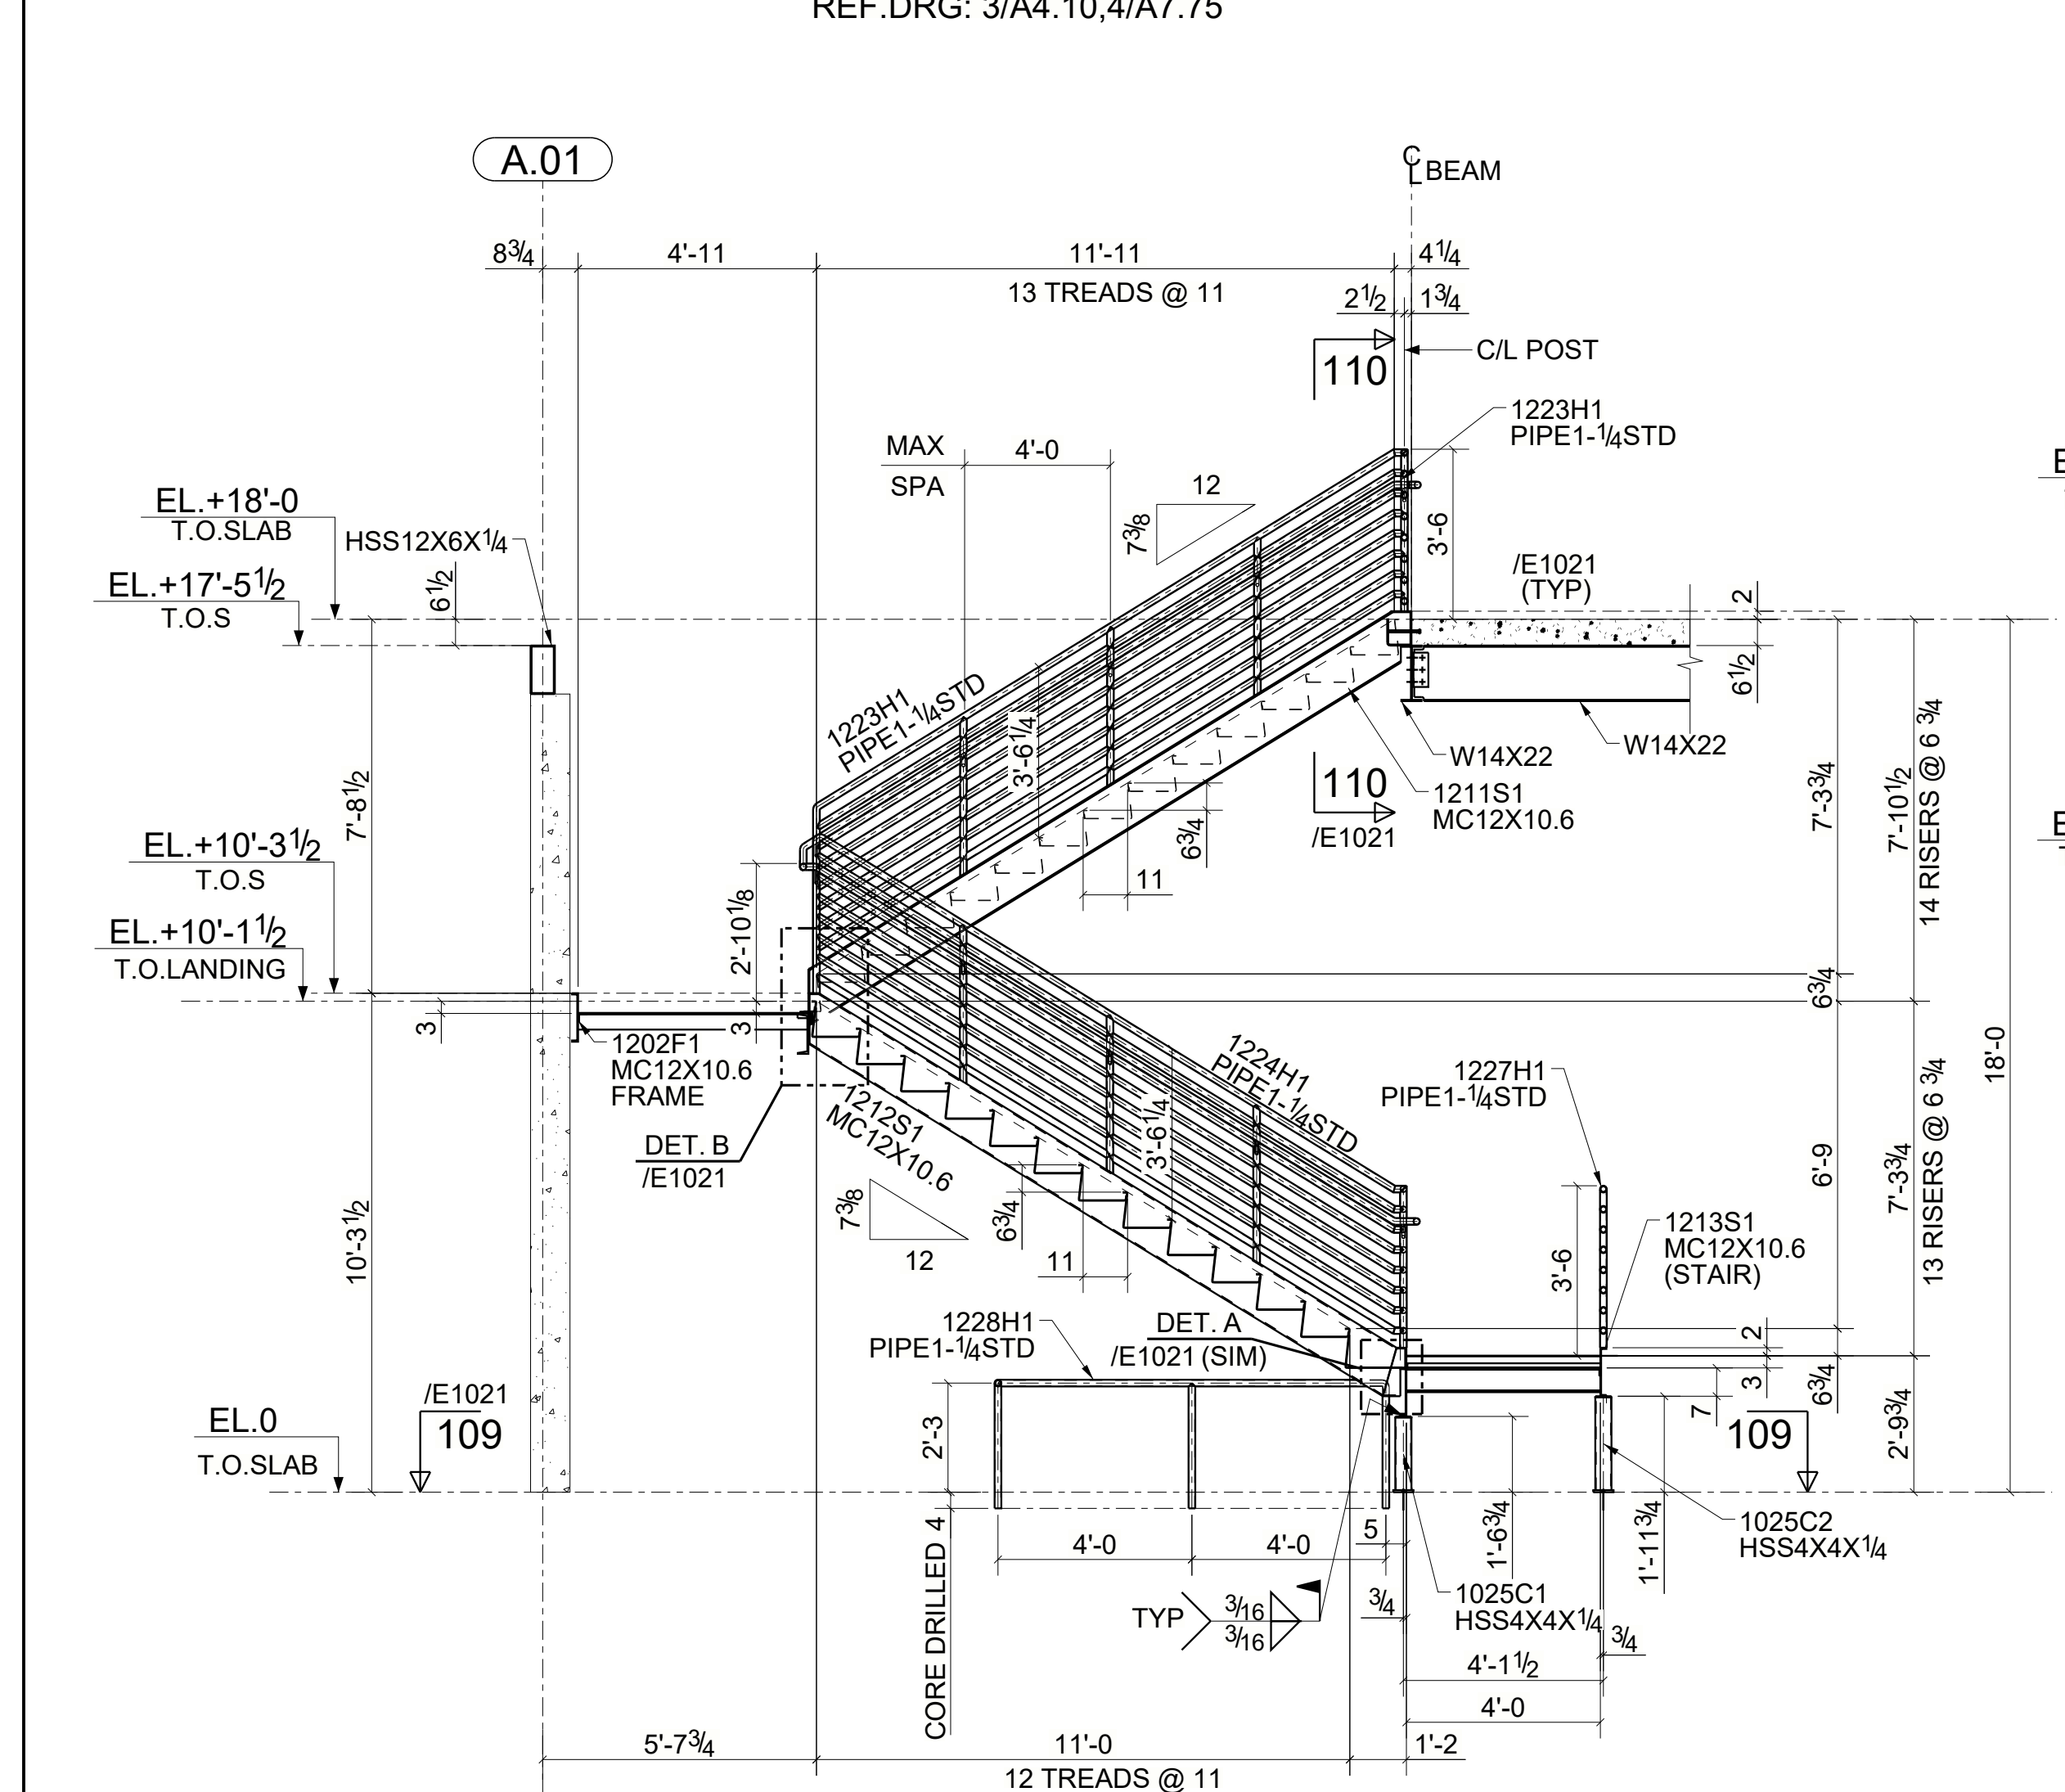

SECTION 102 - 102

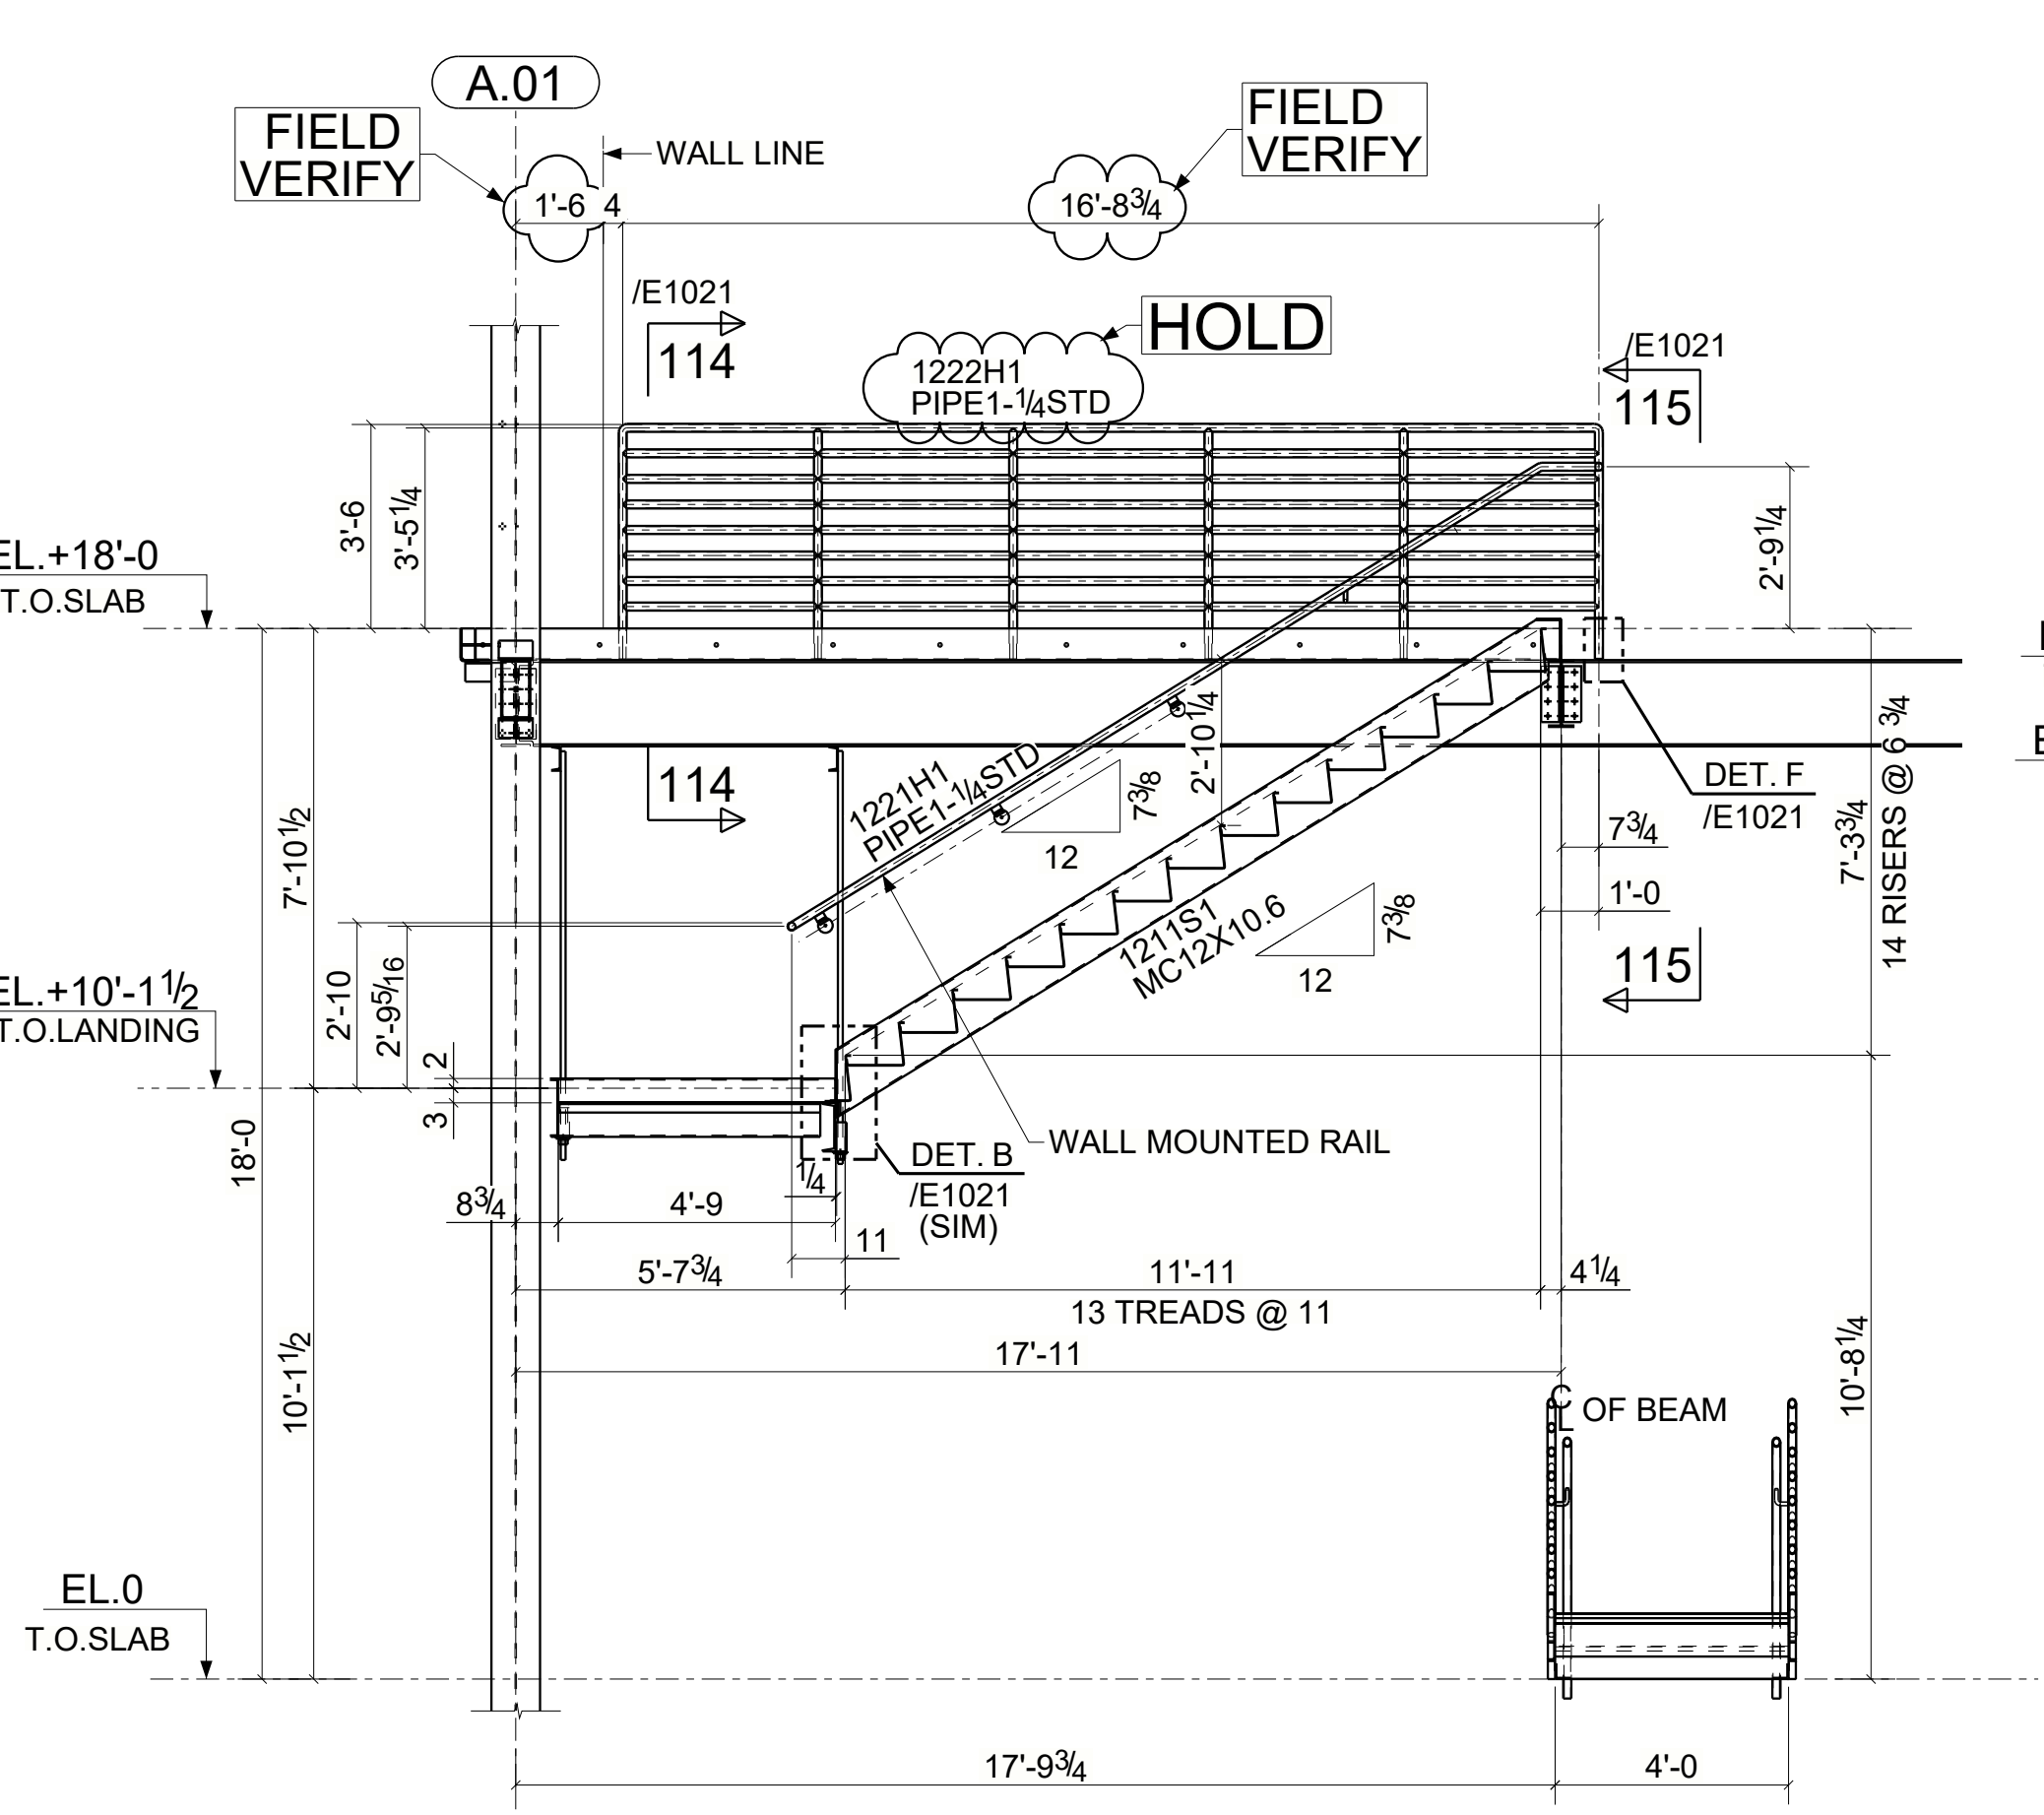

SECTION 103 - 103

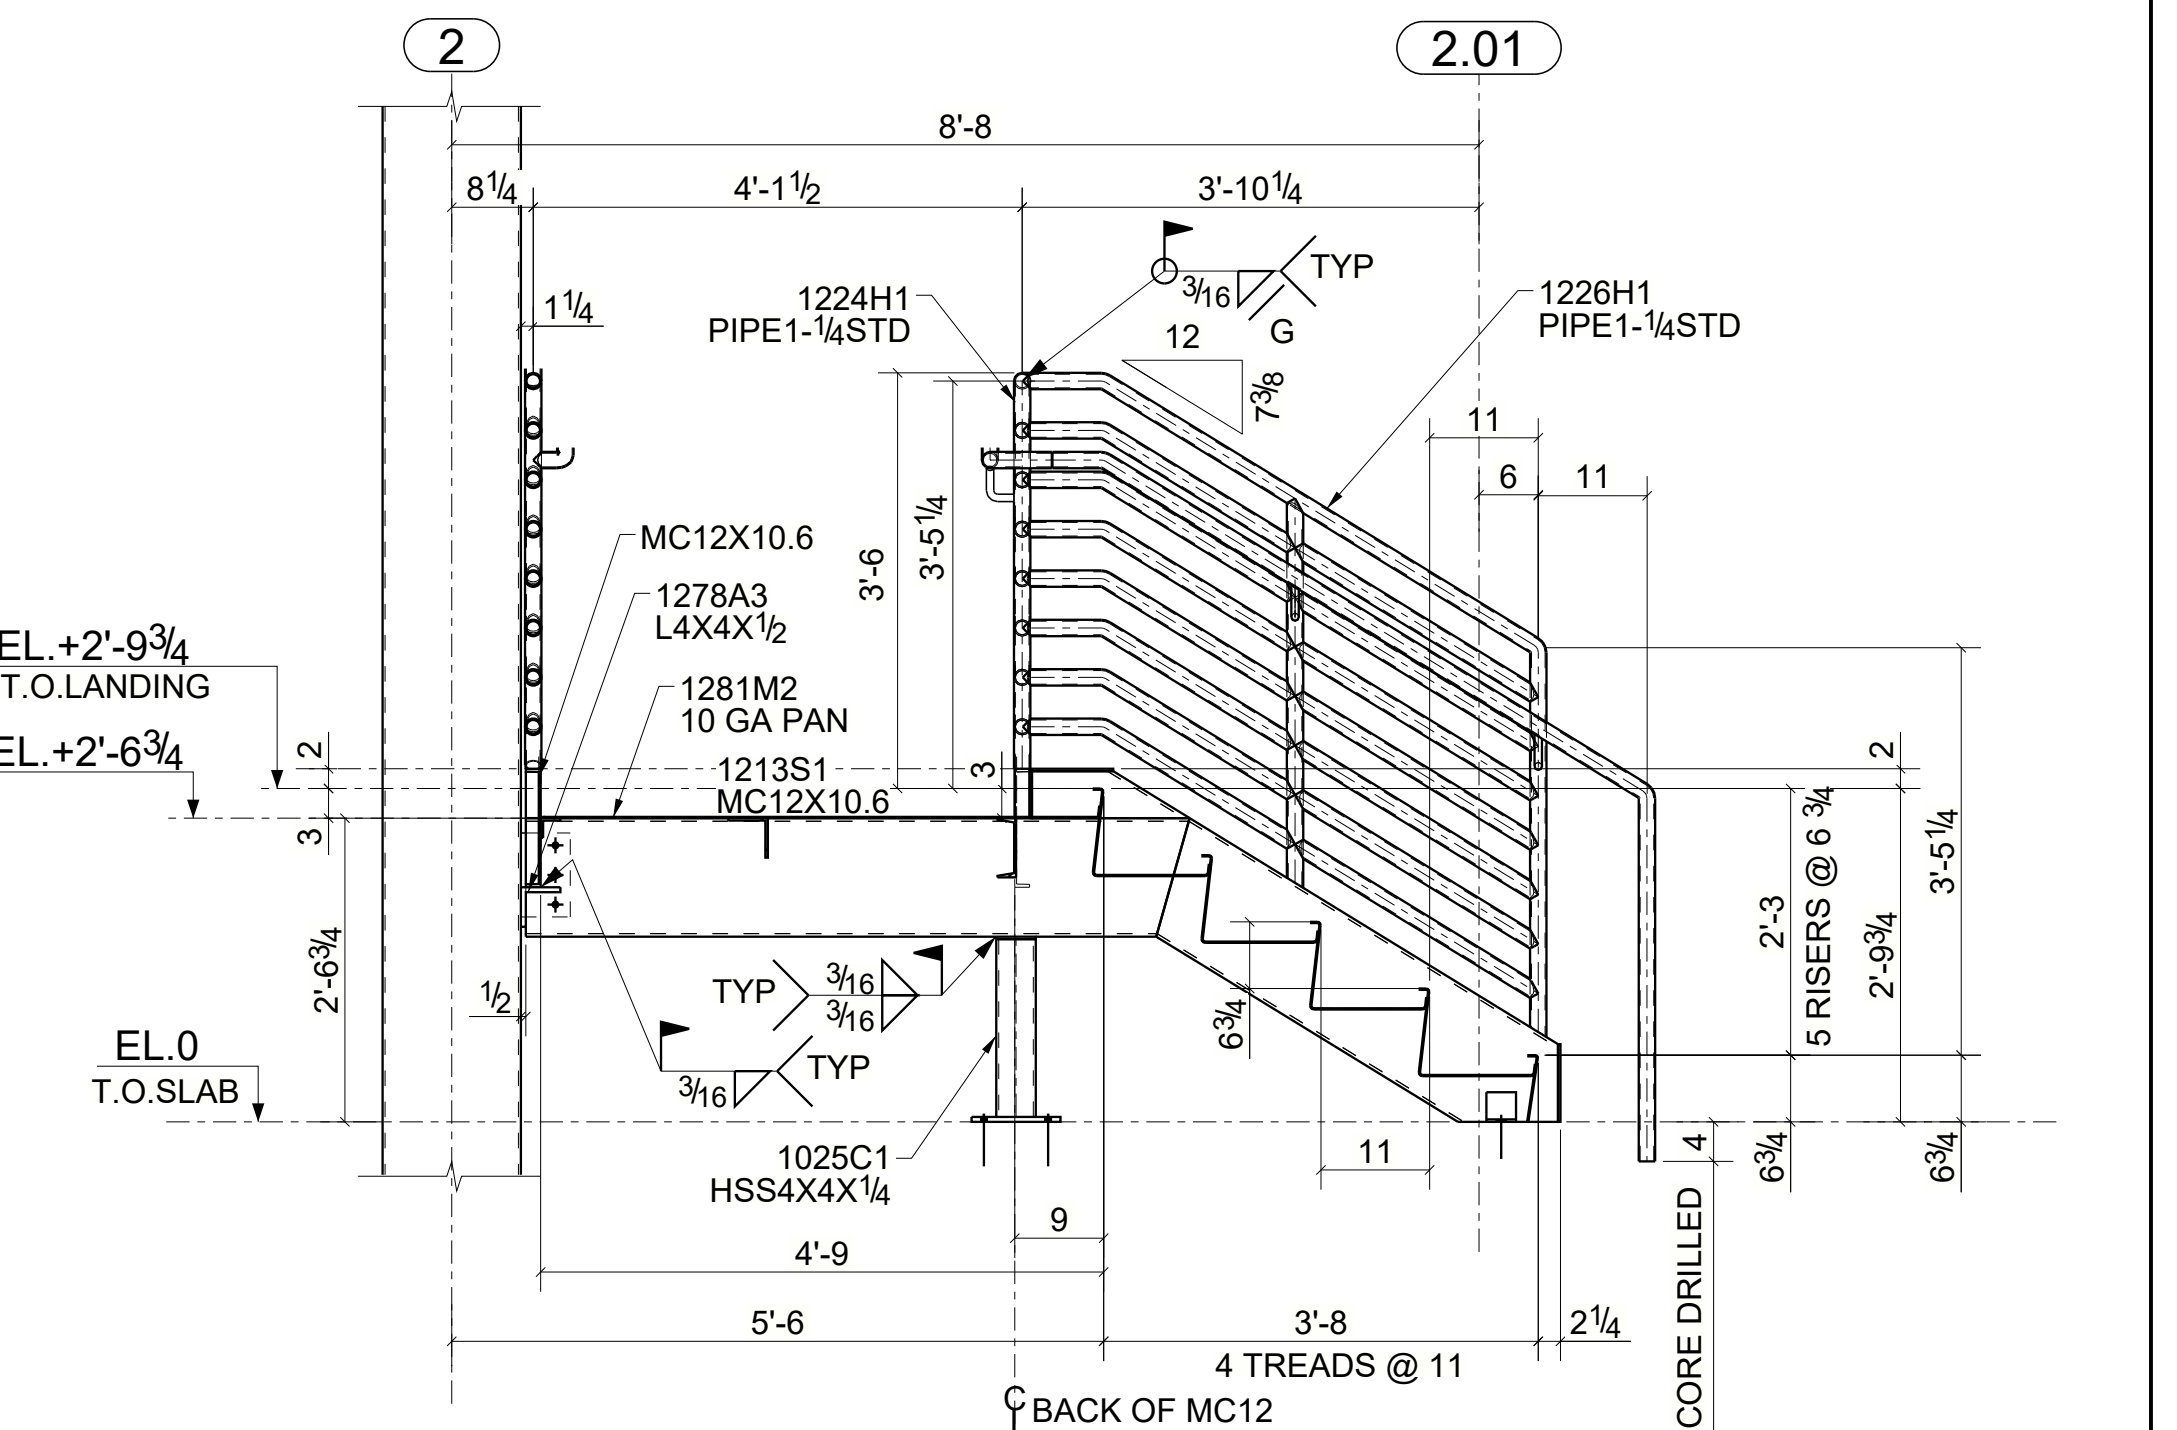

SECTION 105 - 105

ERECTOR NOTE:
1. ALL BOLTS ARE SNUG TIGHT U.N.O.
2. REFER E1021 FOR LEVEL-1 BASE PLAN

NOTICE TO CONTRACTORS AND ERECTOR
BACK CHARGES FOR CORRECTIVE WORK OR REPLACED MATERIALS
WILL NOT BE ACCEPTED UNLESS AUTHORIZED IN WRITING BY
POSTEL INTERNATIONAL INC. BEFORE SUCH COSTS ARE INCURRED

KEY PLAN

SEQ#1 SEQ#2 SEQ#3

For Field Use

REF.DWG.: S2.03.A








REVISIONS		
NO.	DATE	BY
A	11/20/2020	VK
B	02/18/2021	VK

DRAWN BY: VRK
DATE: 11/13/2020


CHKD BY: VK
DATE: 11/13/2020

JOB NO.

SHEET NO.
E1007

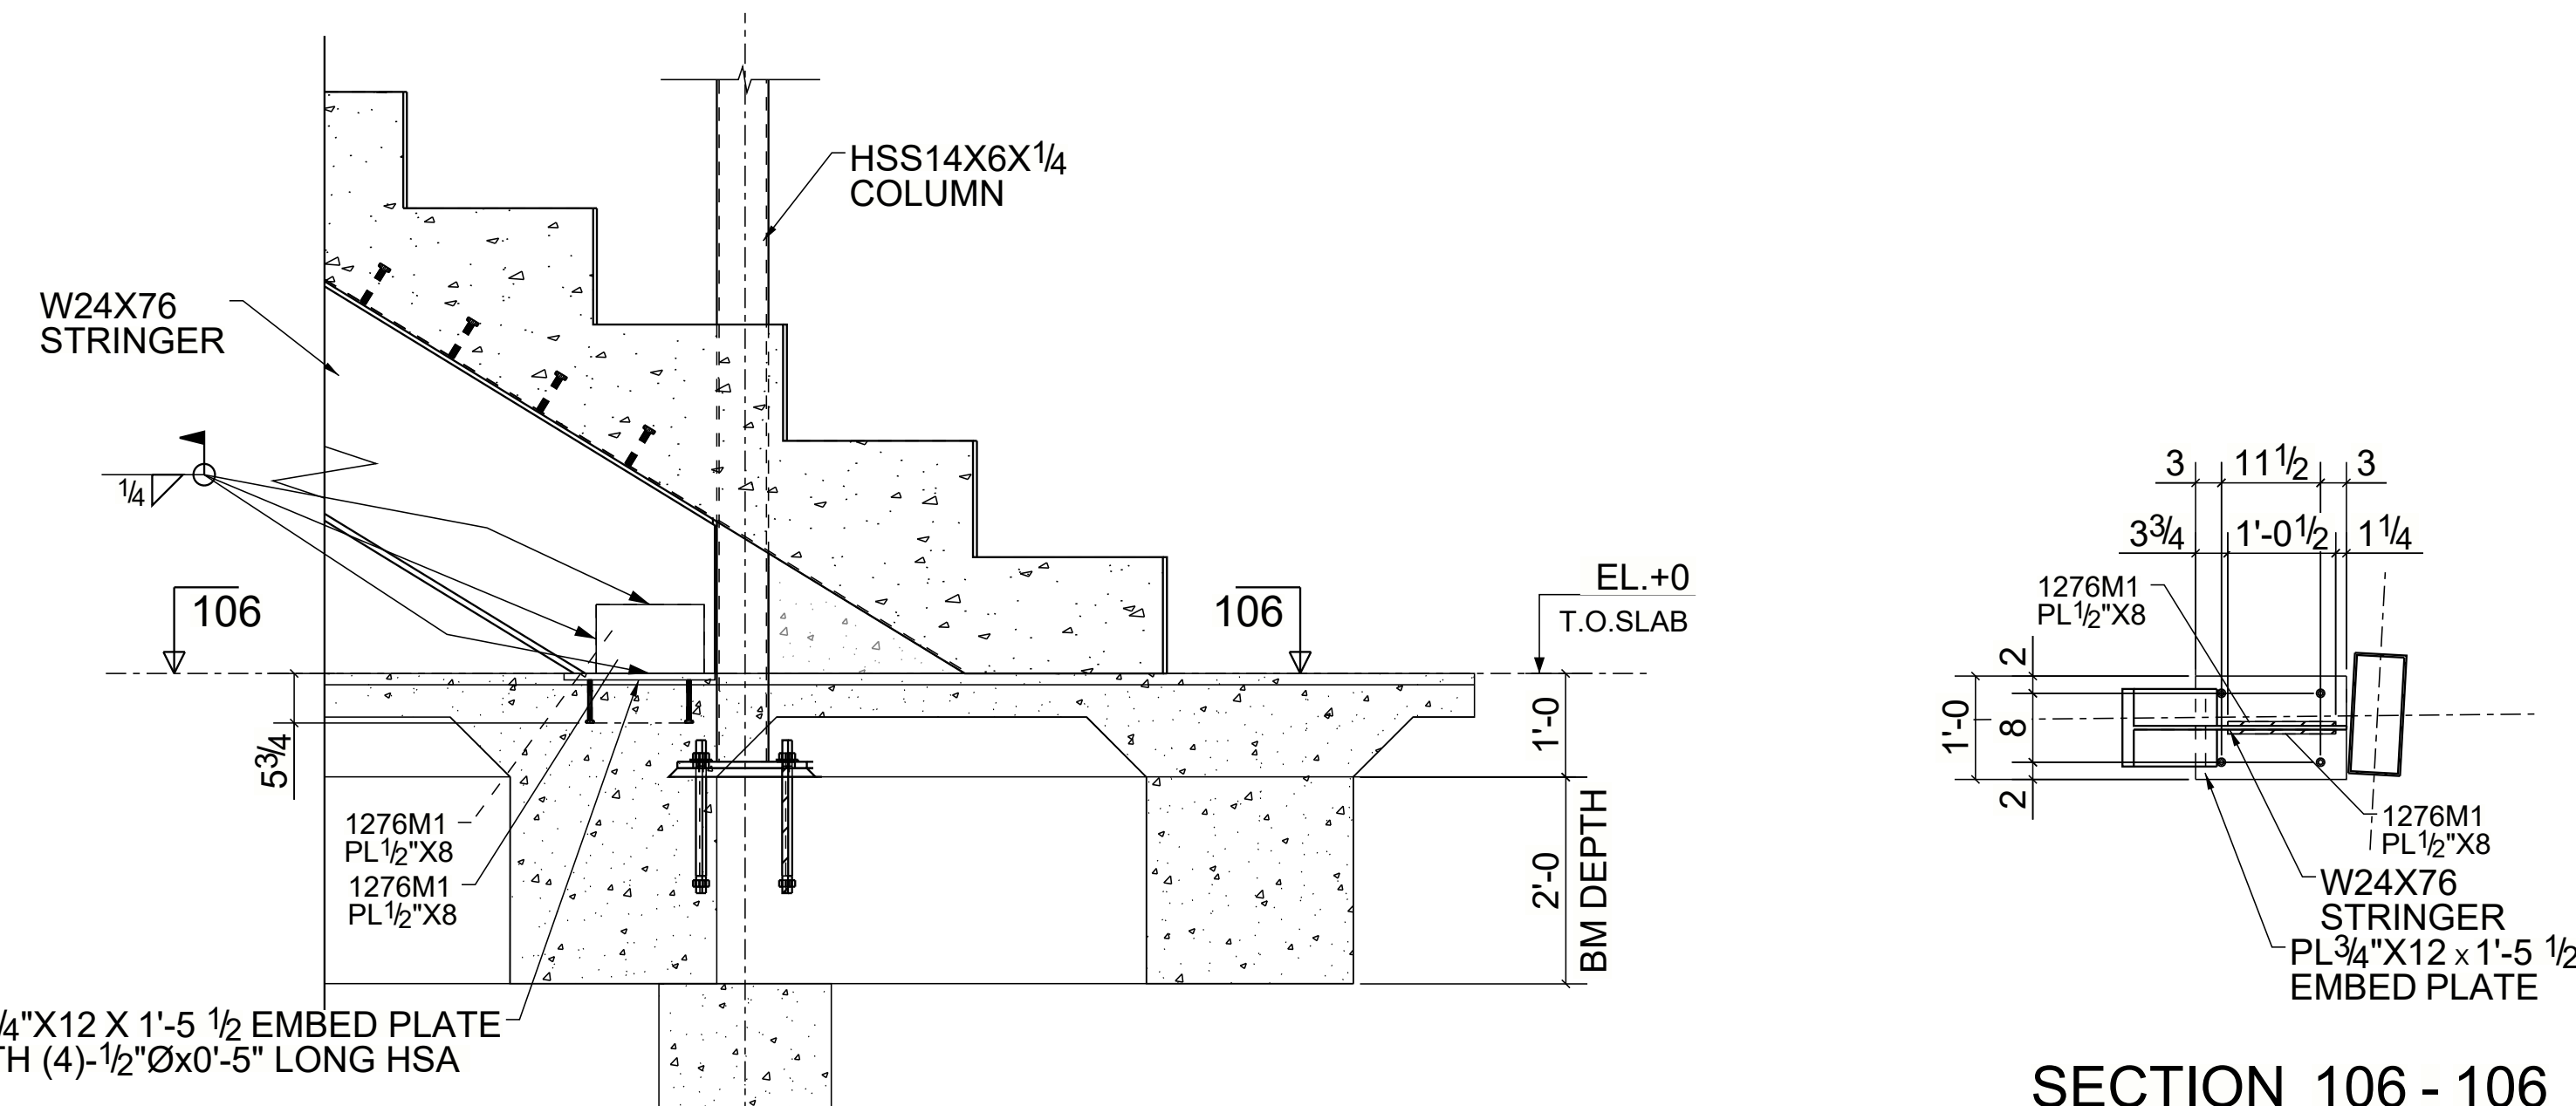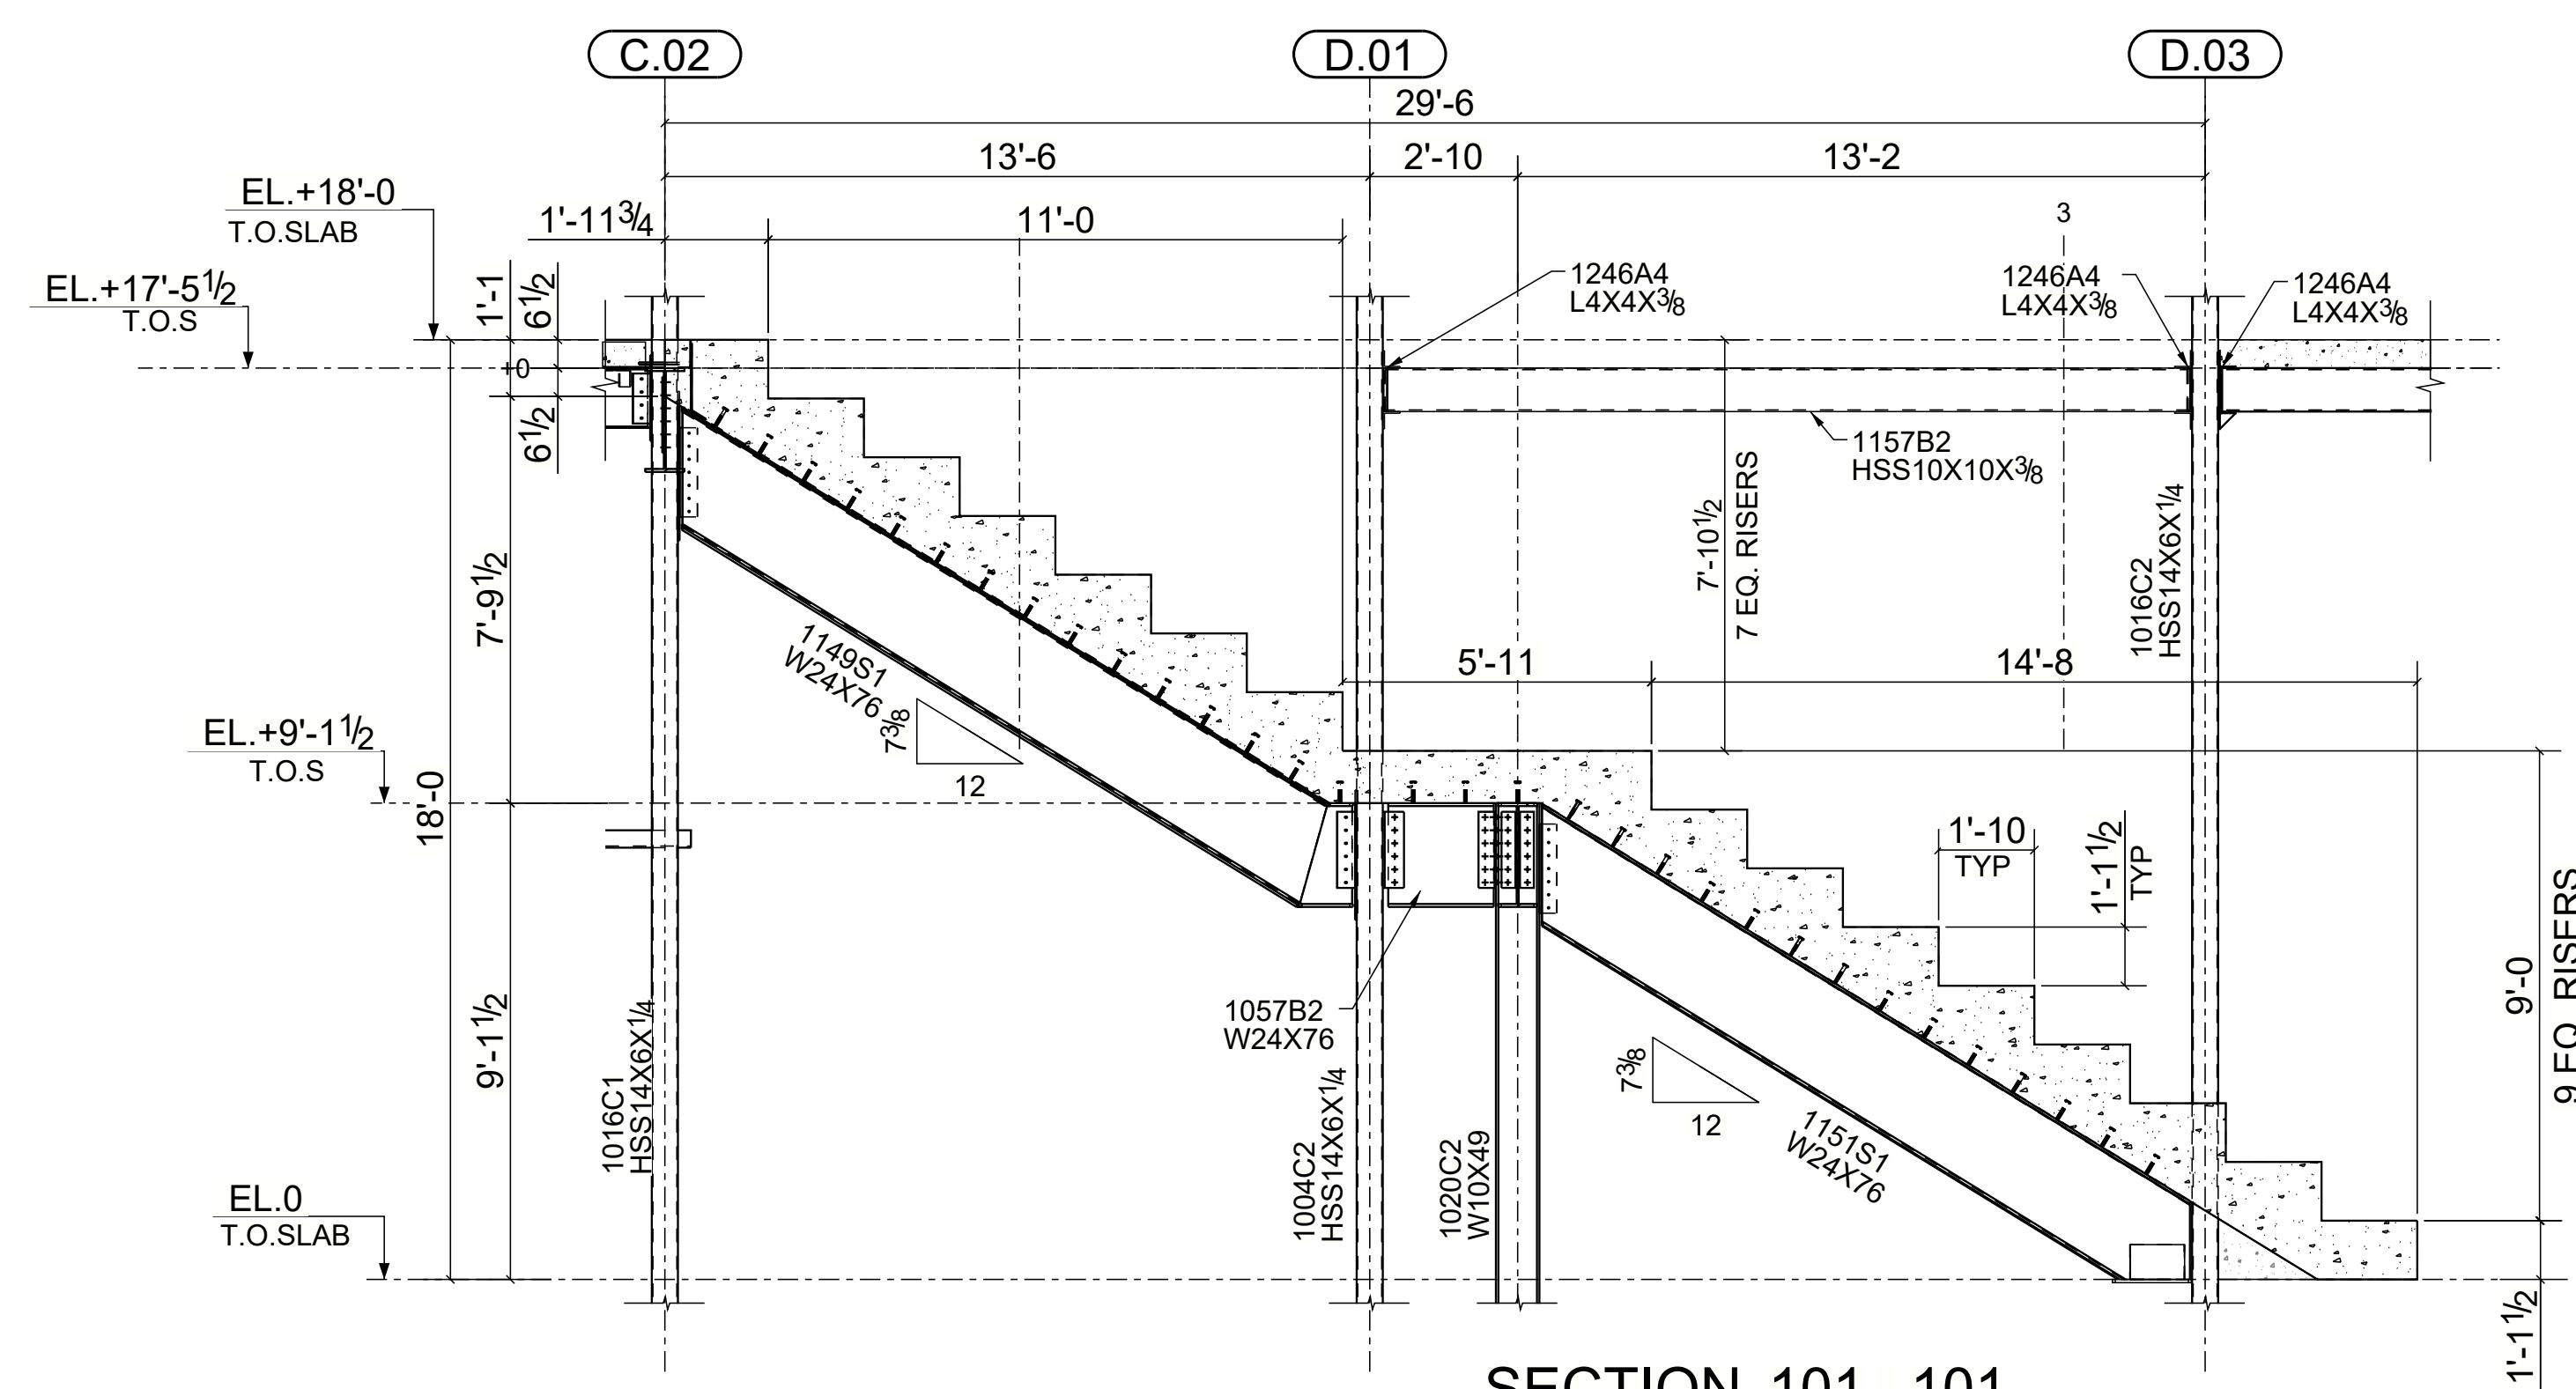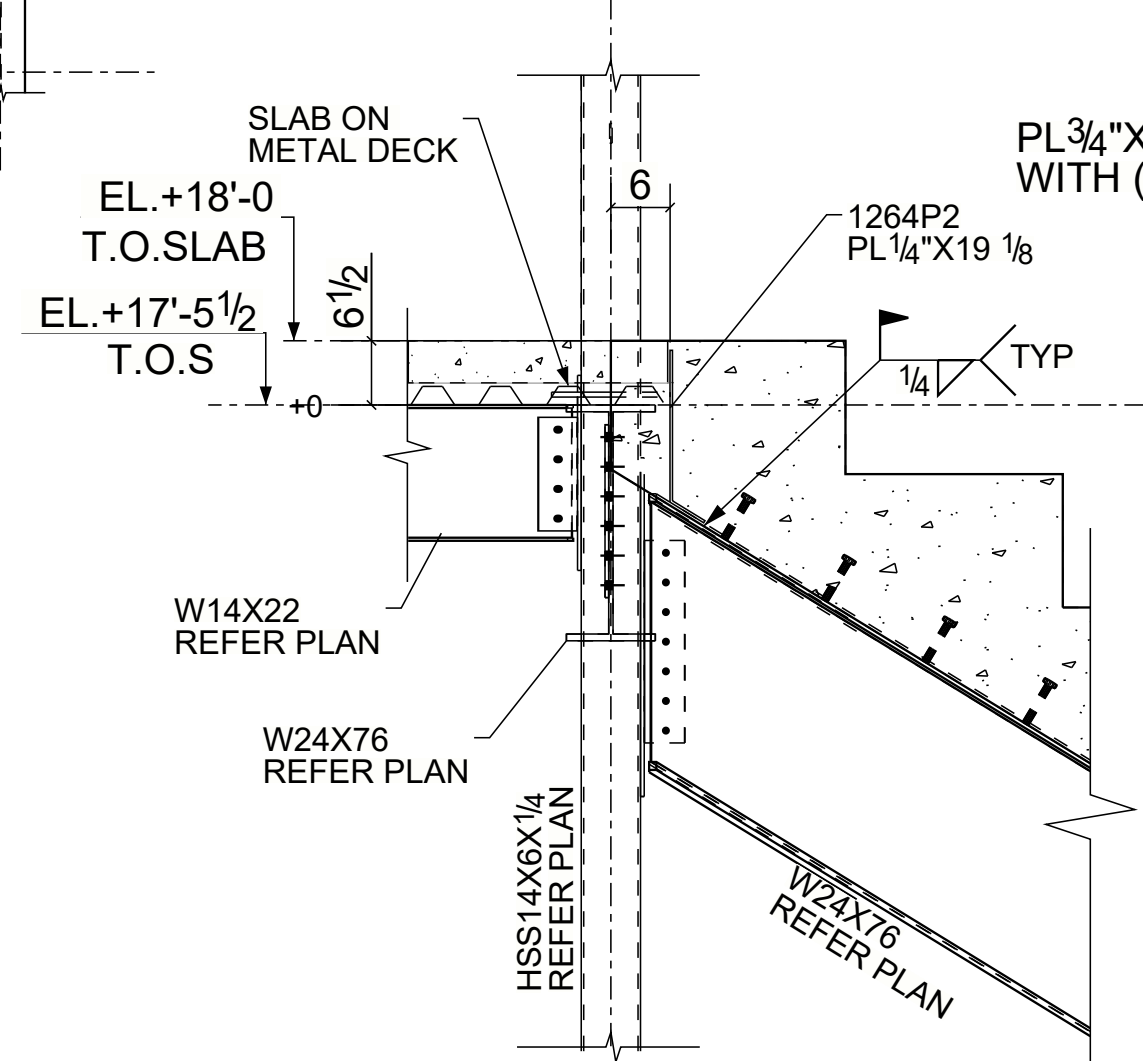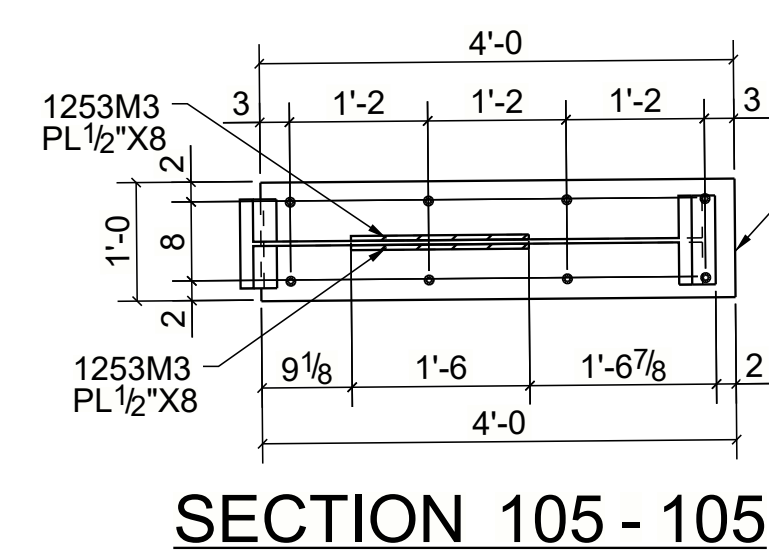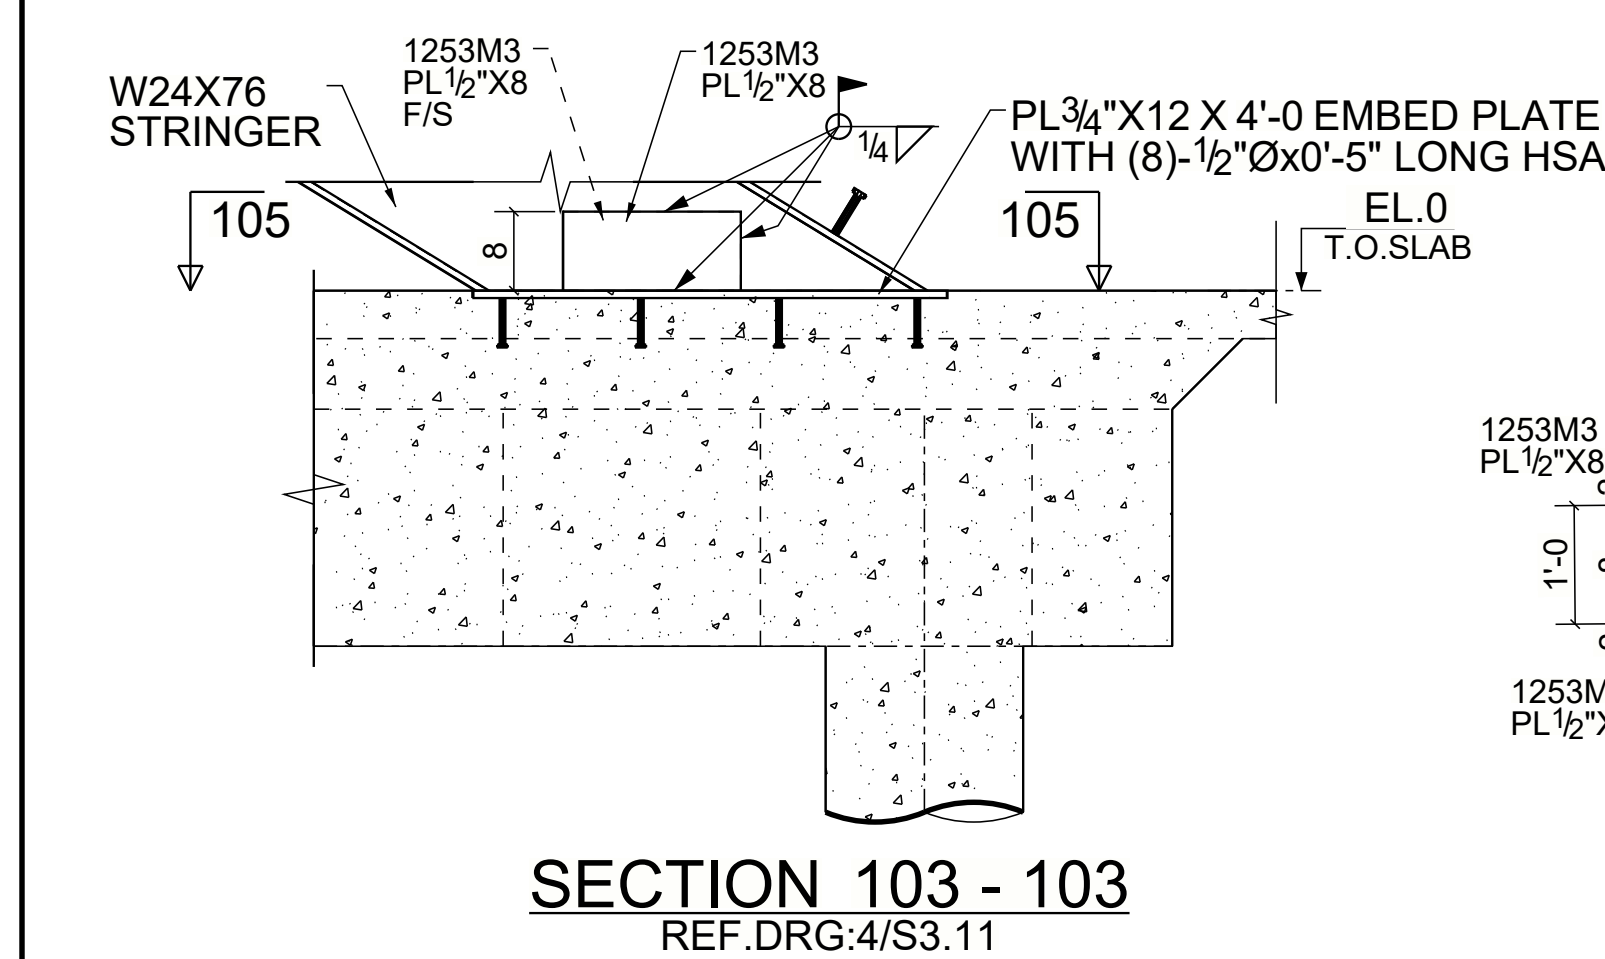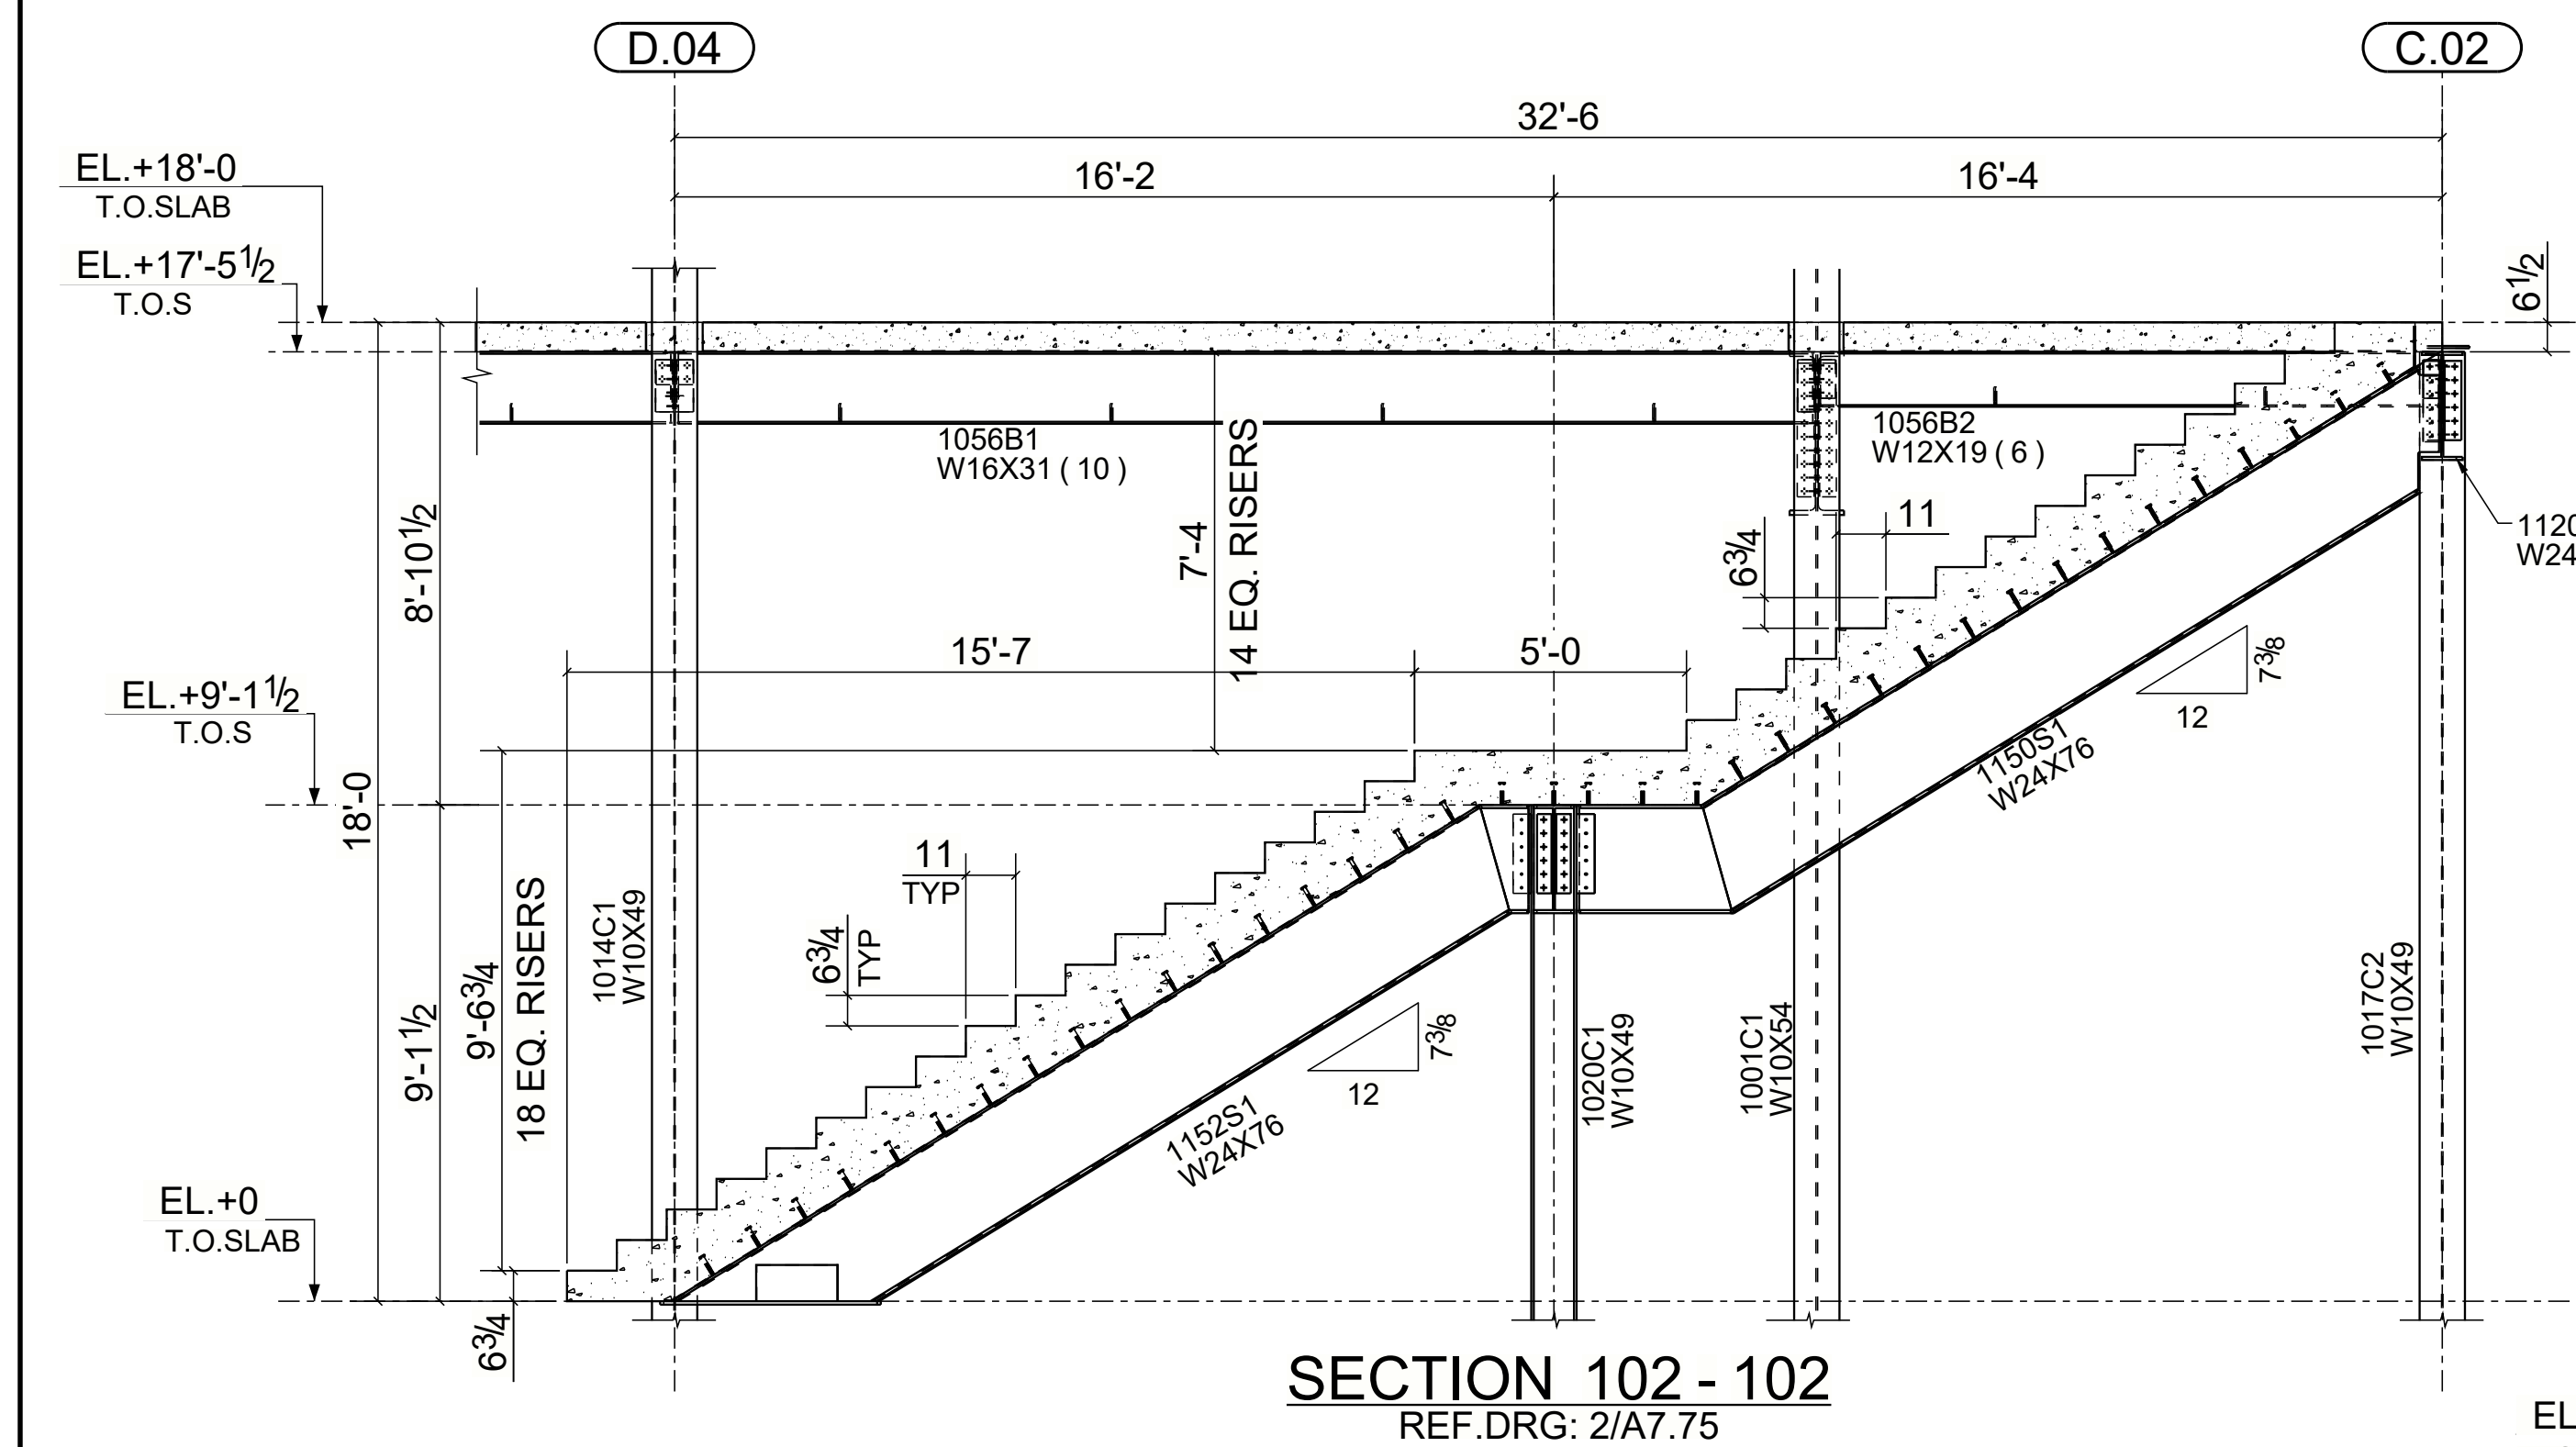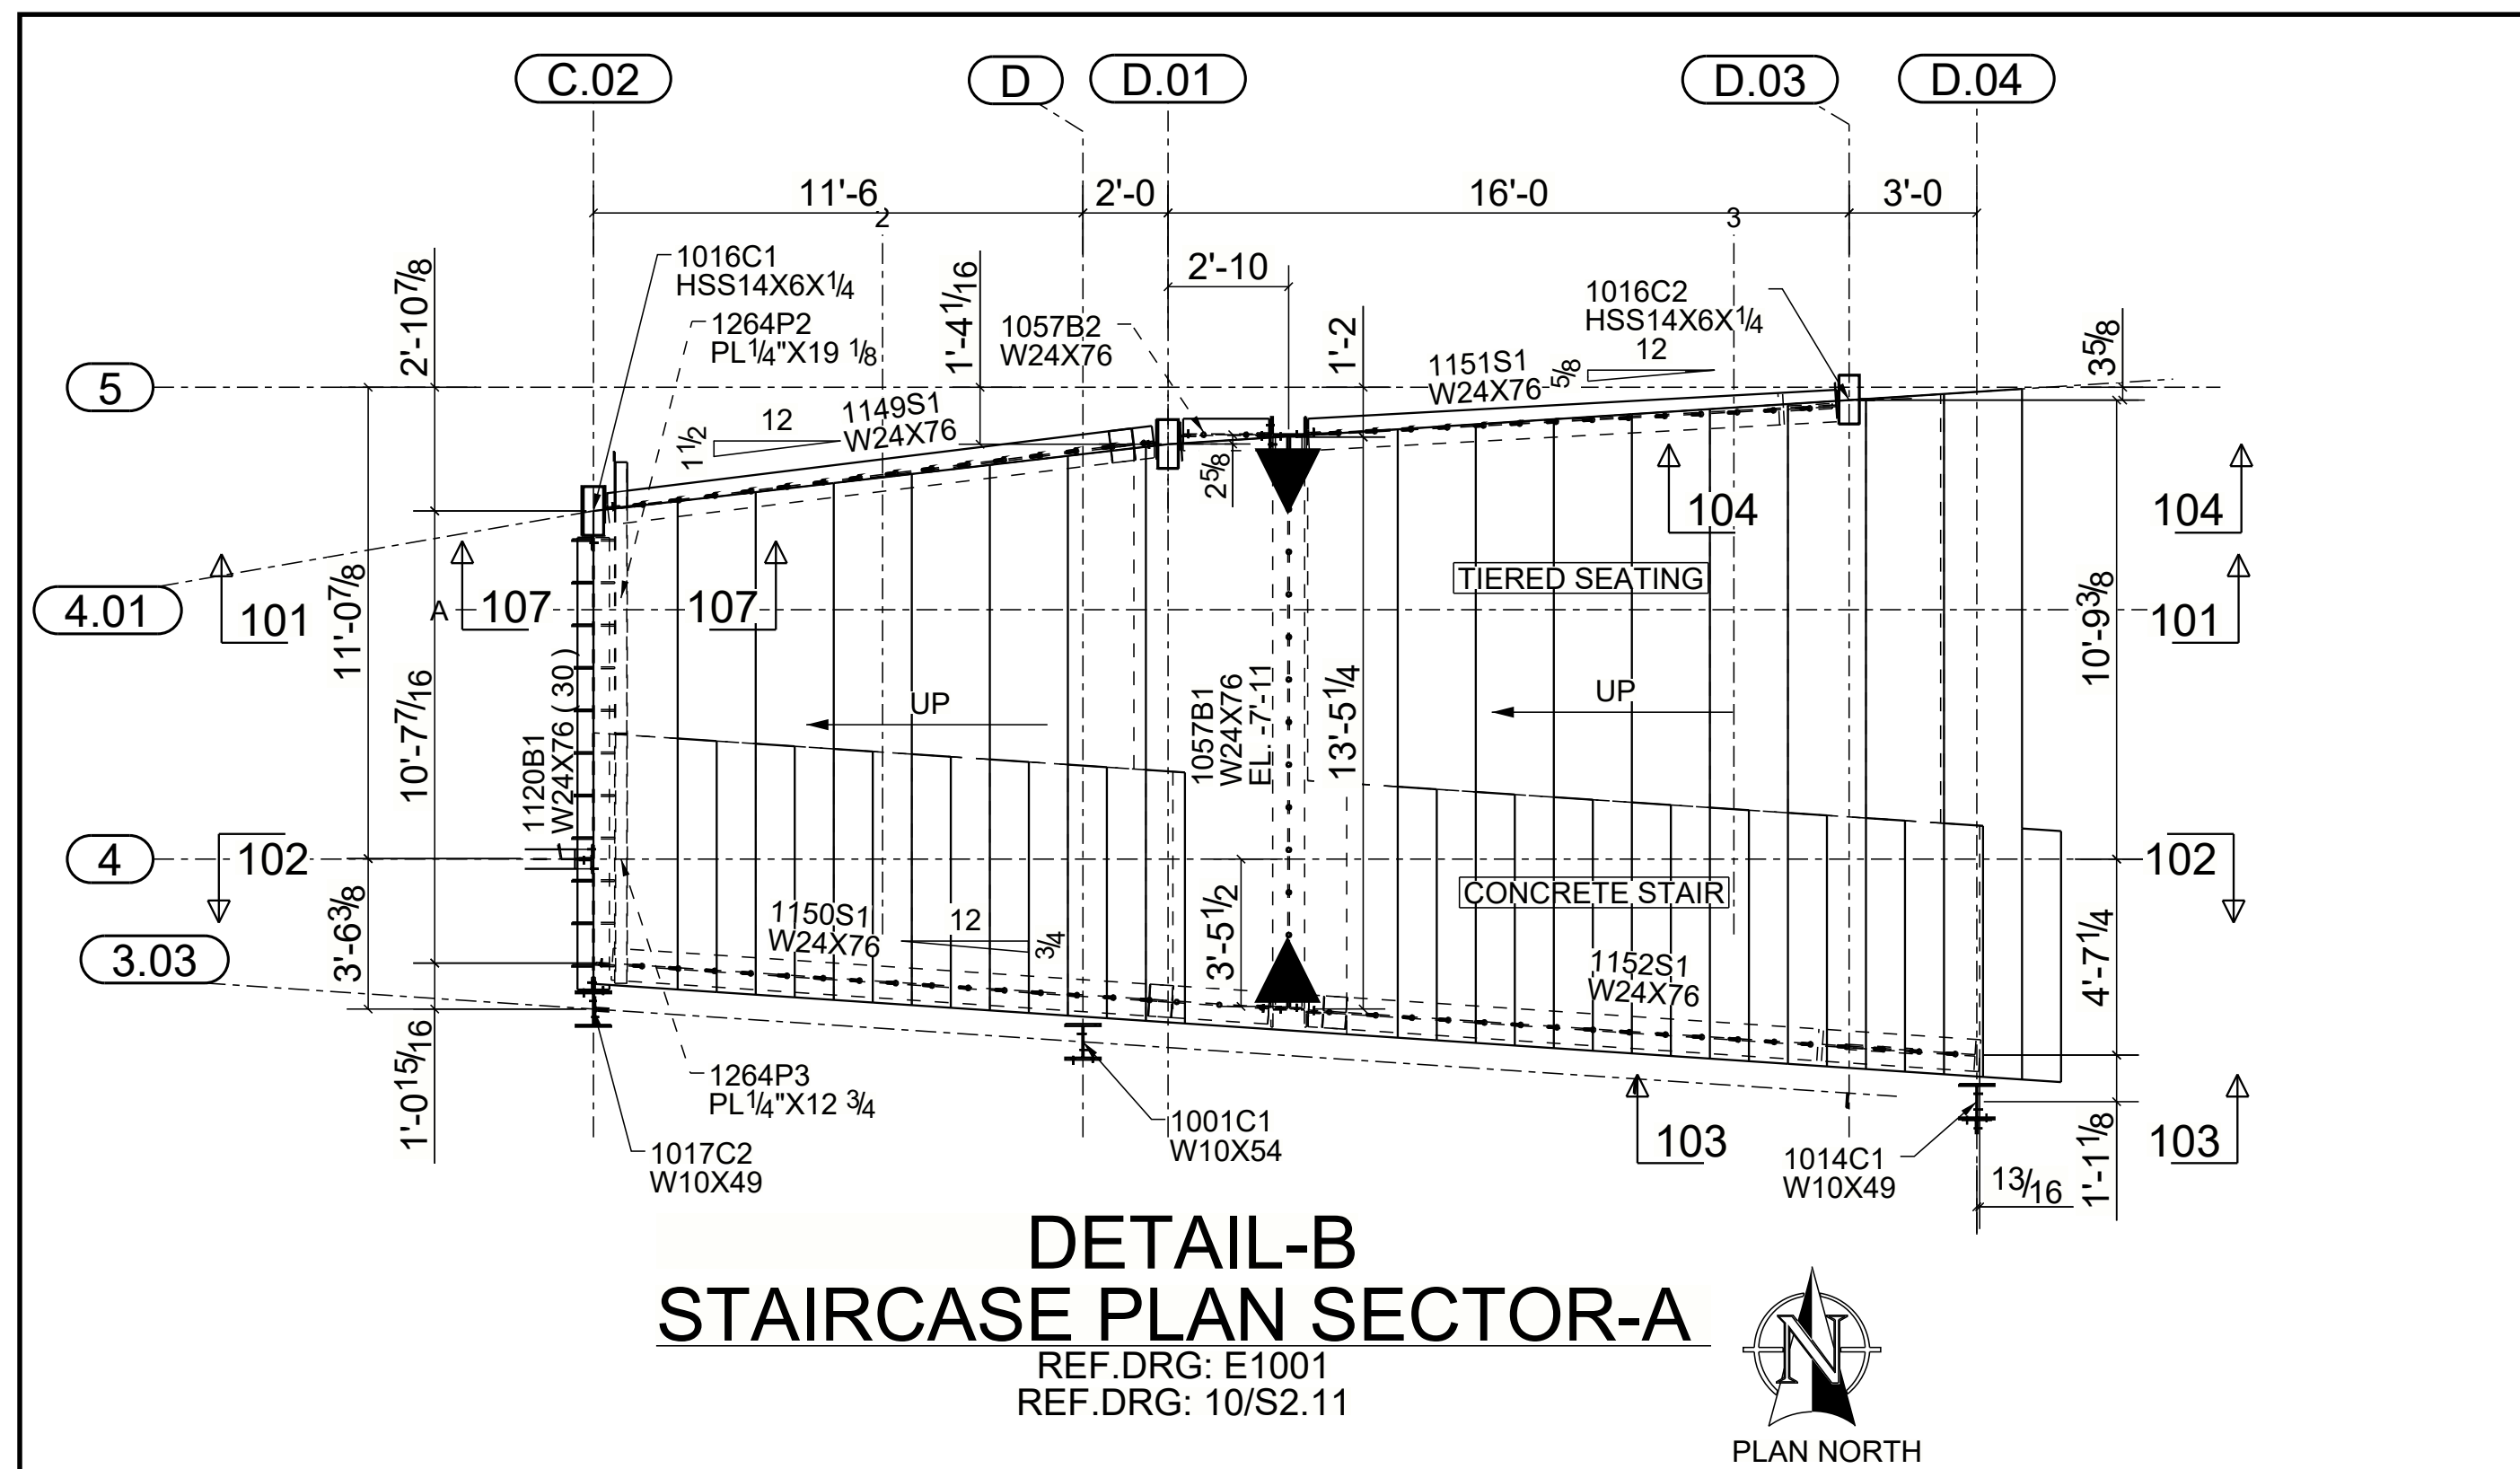

SECTION 104 - 104
REF.DRG: 12/S3.11

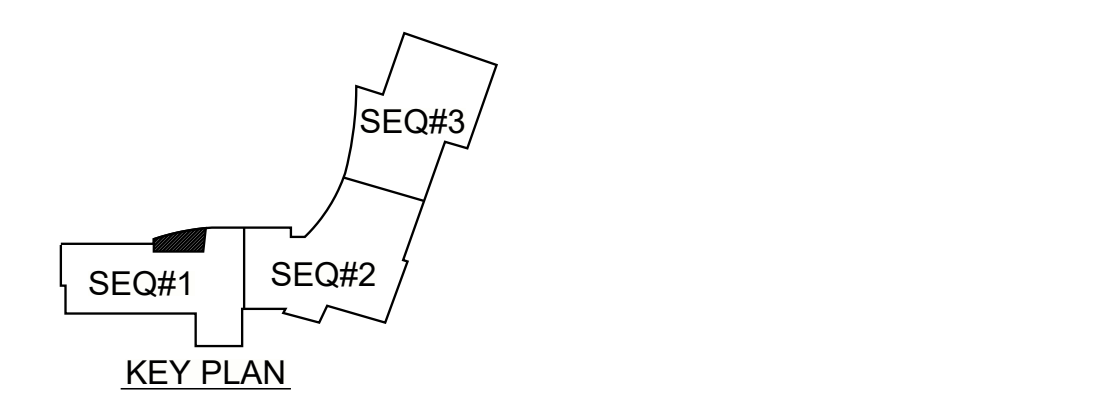

For Field Use


REF.DWG.: S2.03.A

**U.N.O ALL BOLTS ARE
3/4 Ø A325N-TC BOLTS**

NOTICE TO CONTRACTORS AND ERECTOR
BACK CHARGES FOR CORRECTIVE WORK OR REPLACED MATERIALS
WILL NOT BE ACCEPTED UNLESS AUTHORIZED IN WRITING BY
POSTEL INTERNATIONAL INC. BEFORE SUCH COSTS ARE INCURRED

REVISIONS		
NO.	DATE	BY
1	01/12/2021	VRK
2	11/20/2020	VK


DRAWN BY: VRK	CHKD BY: VK	JOB NO.	SHEET NO. E1008
DATE: 11/13/2020	DATE: 11/13/2020		

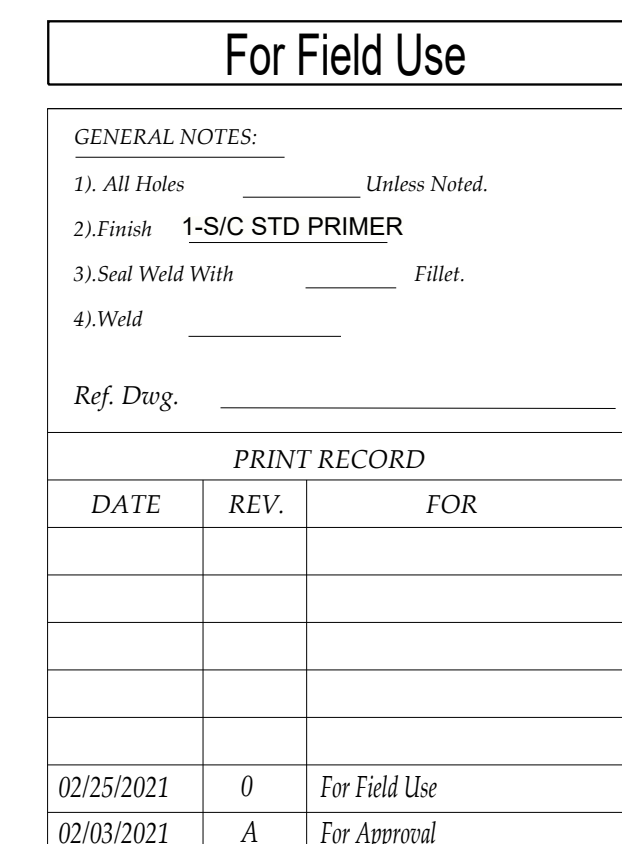


SCALE-NONE		DATE	REVISIONS		DATE
DRAWN BY	VRK	02/25/2021	1		
CHECKED BY	VK	02/25/2021	2		
APPROVED BY			3		
P.O. No.			JOB No.		SHEET No. ME1




For Field Use			
GENERAL NOTES: _____ 1). All Holes _____ Unless Noted. 2). Finish 1-S/C STD PRIMER 3). Seal Weld With _____ Fillet. 4). Weld _____ Ref. Dwg. _____			
PRINT RECORD			
DATE	REV.	FOR	
02/25/2021	0	For Field Use	P.O. No. _____ JOB No. _____ SHEET No. ME2
02/03/2021	A	For Approval	

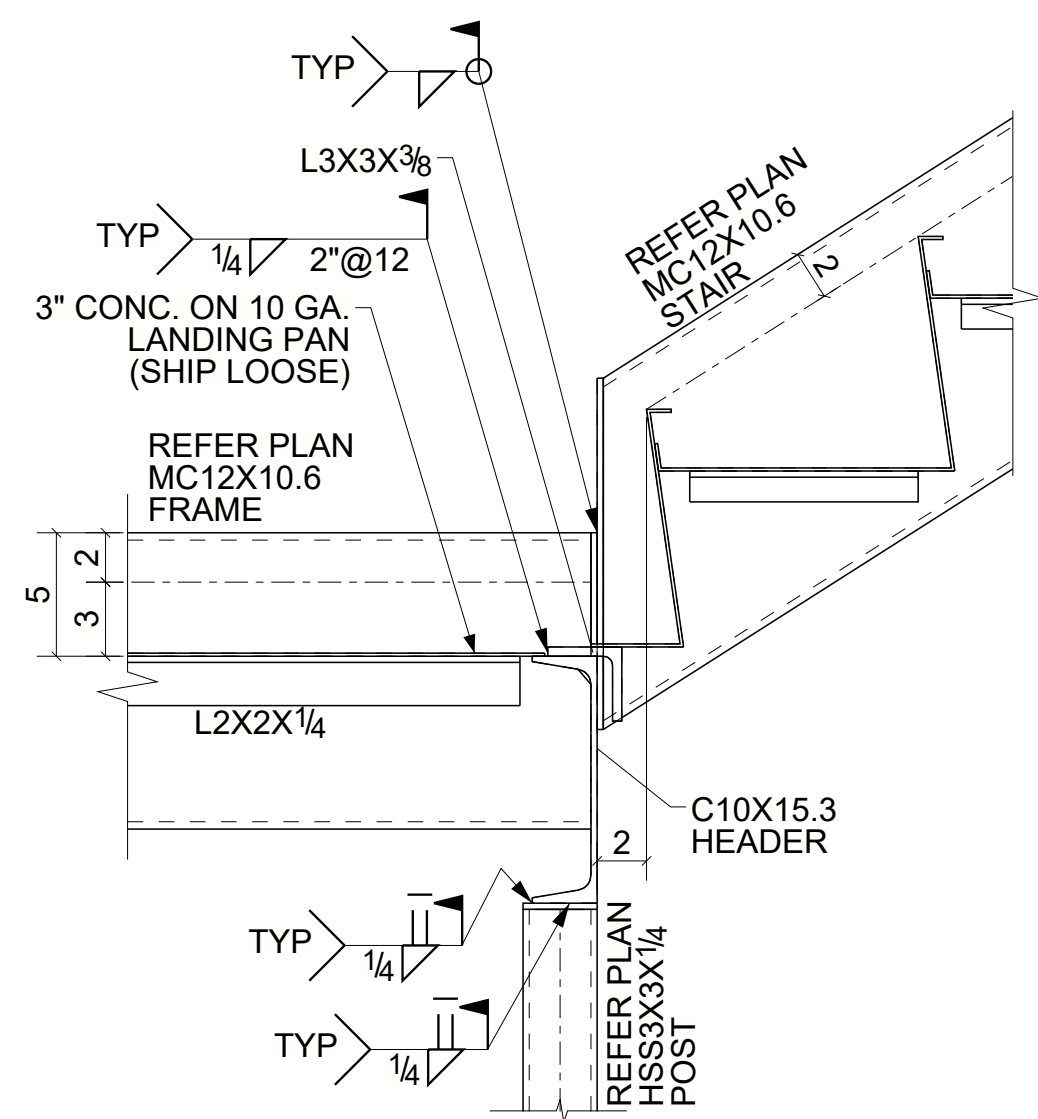


DETAIL A
(REF.DWG.# ME2 & ME4)

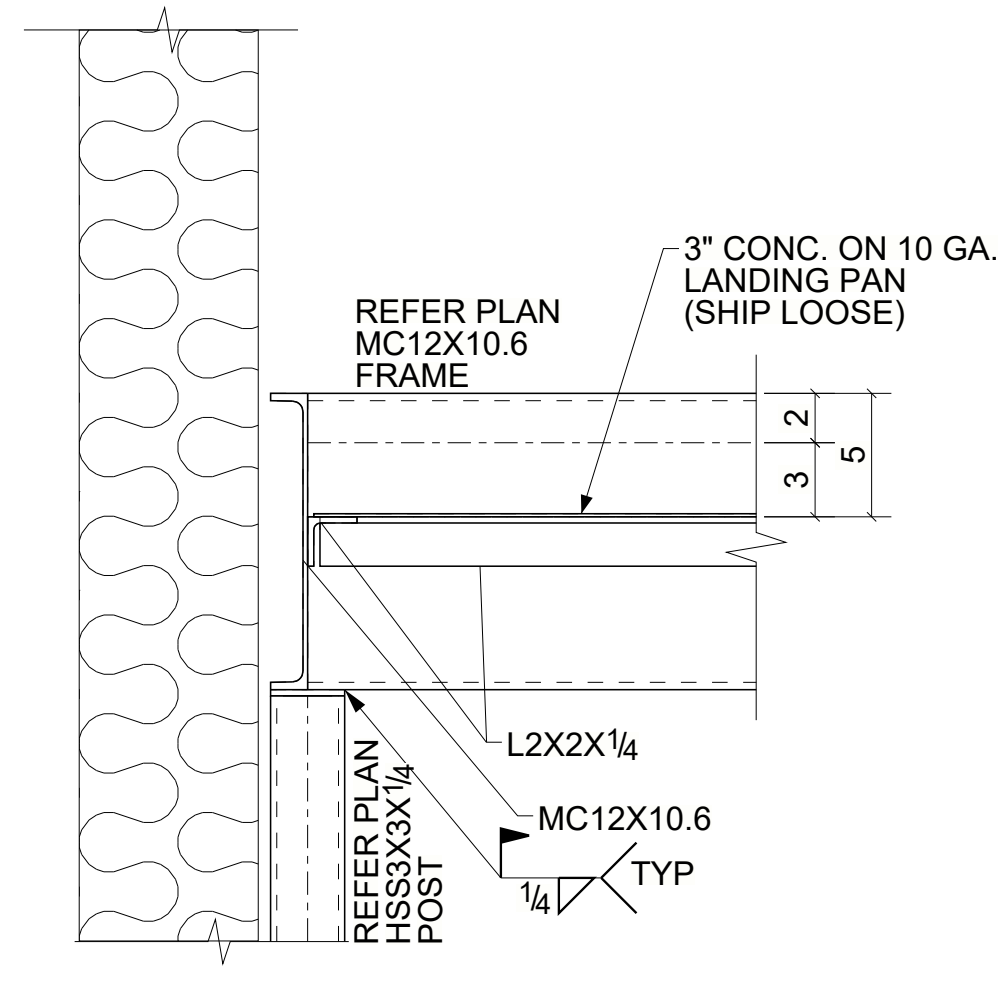


DETAIL B
(REF.DWG.# ME2 & ME4)

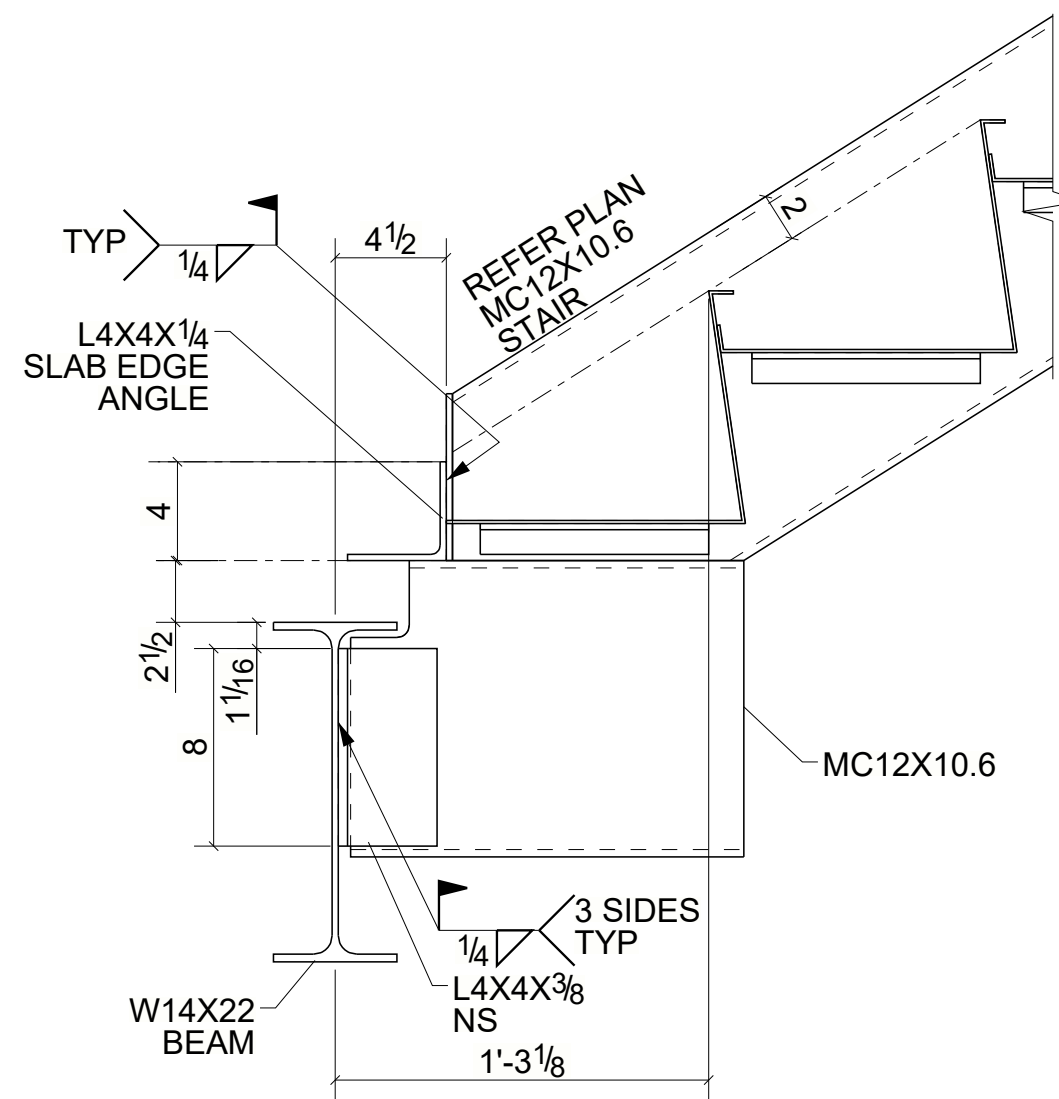


DETAIL C
(REF.DWG.# ME2 & ME4)

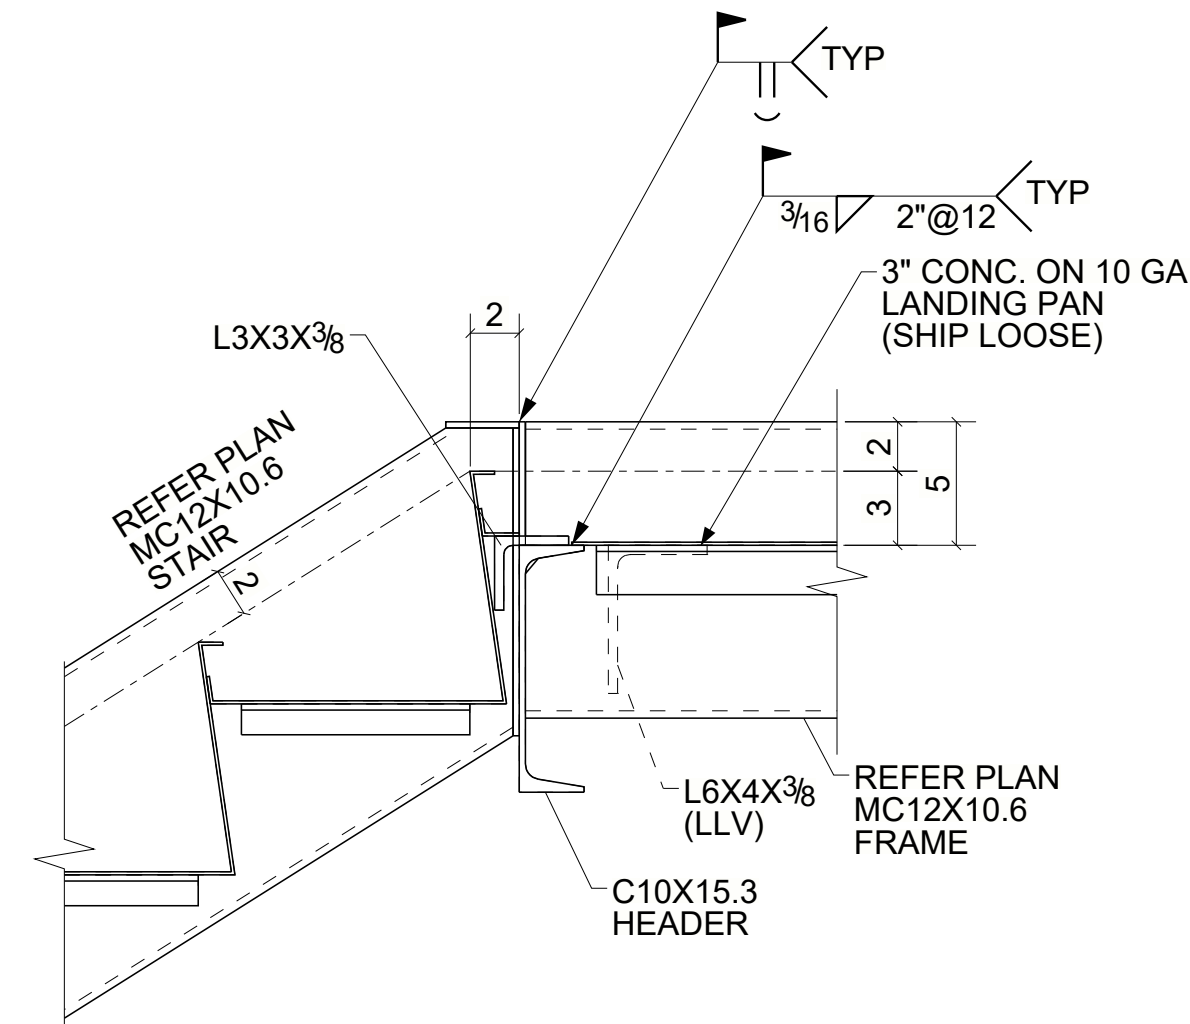


DETAIL D
(REF.DWG.# ME2 & ME4)

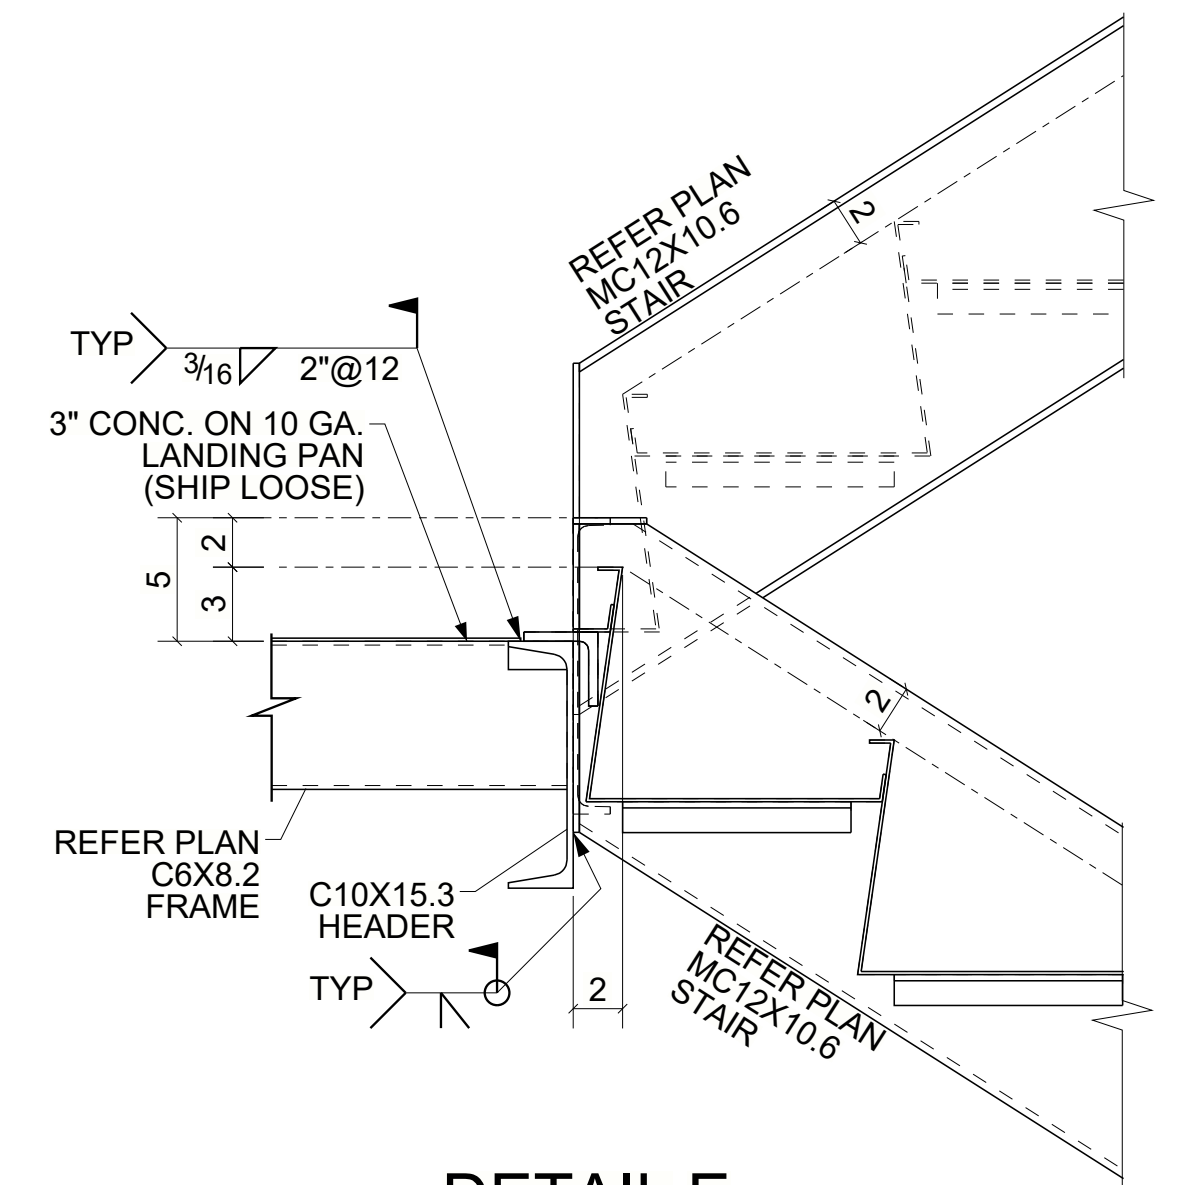


DETAIL E
(REF.DWG.# ME2 & ME4)

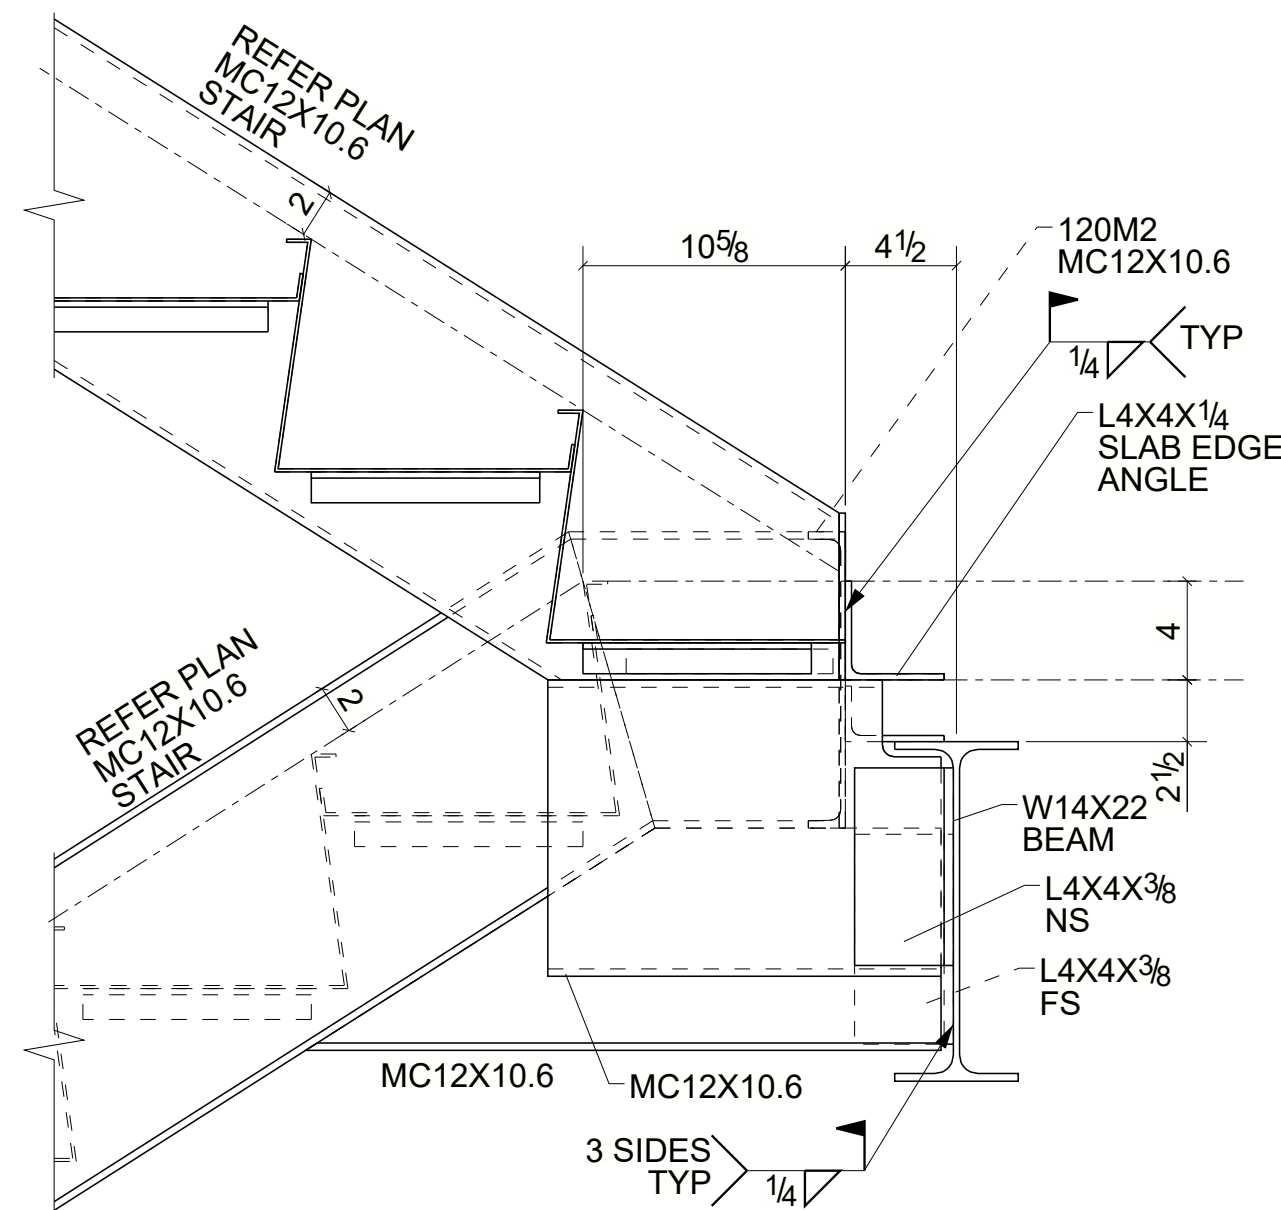


DETAIL F
(REF.DWG.# ME2 & ME4)

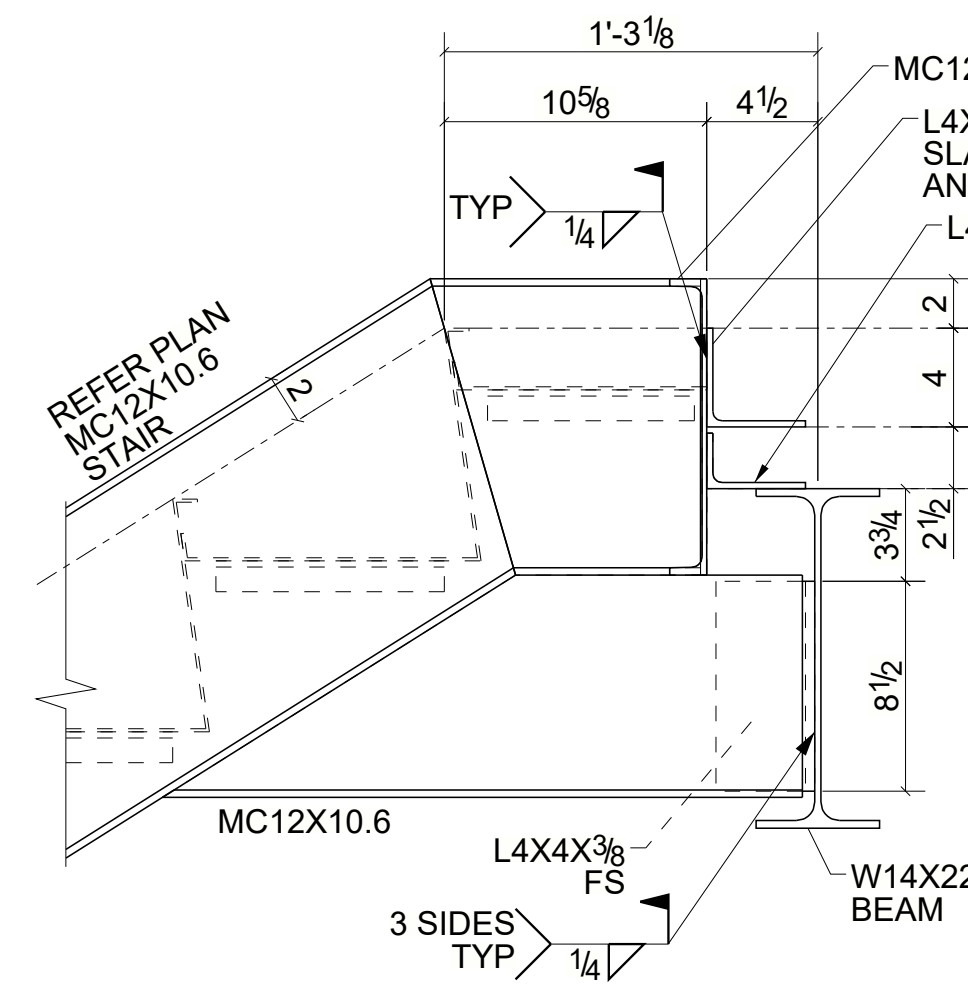


DETAIL G
(REF.DWG.# ME2 & ME4)

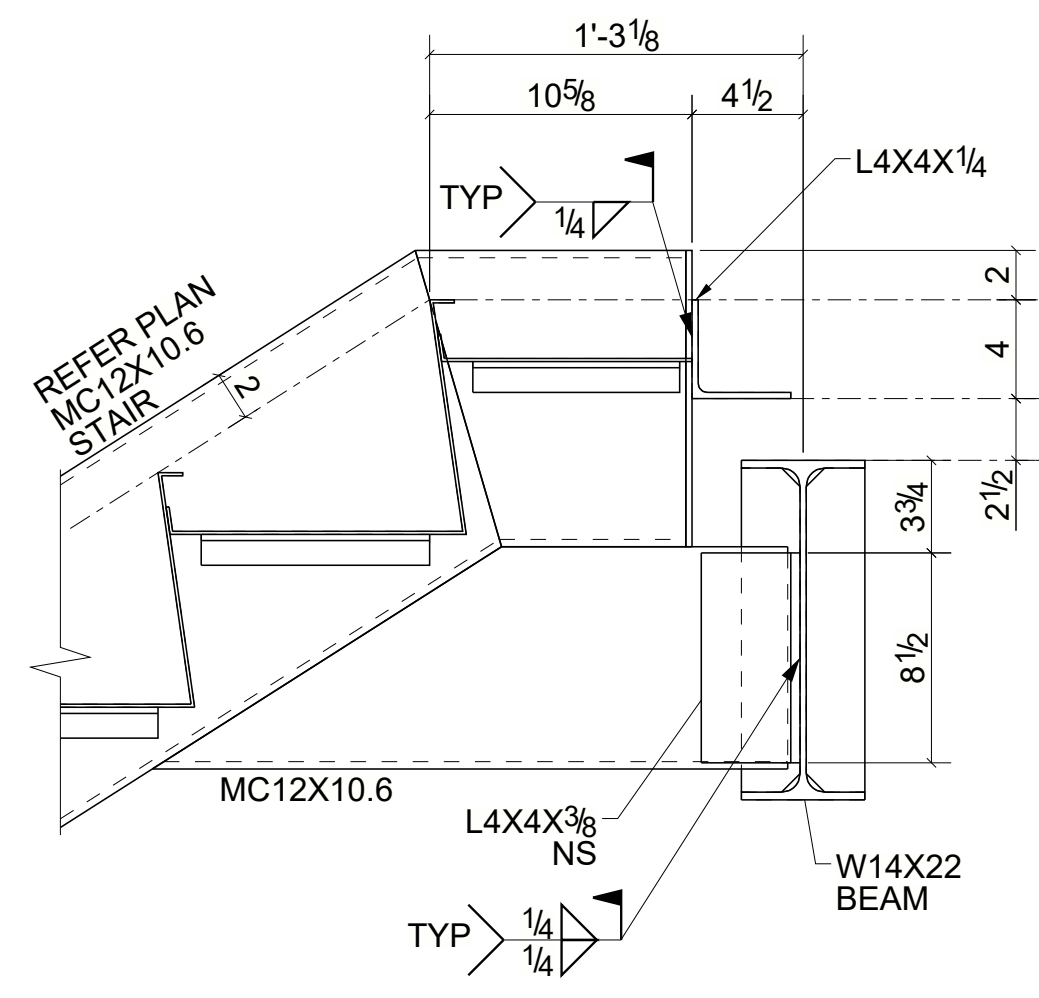


DETAIL H
(REF.DWG.# ME2 & ME4)

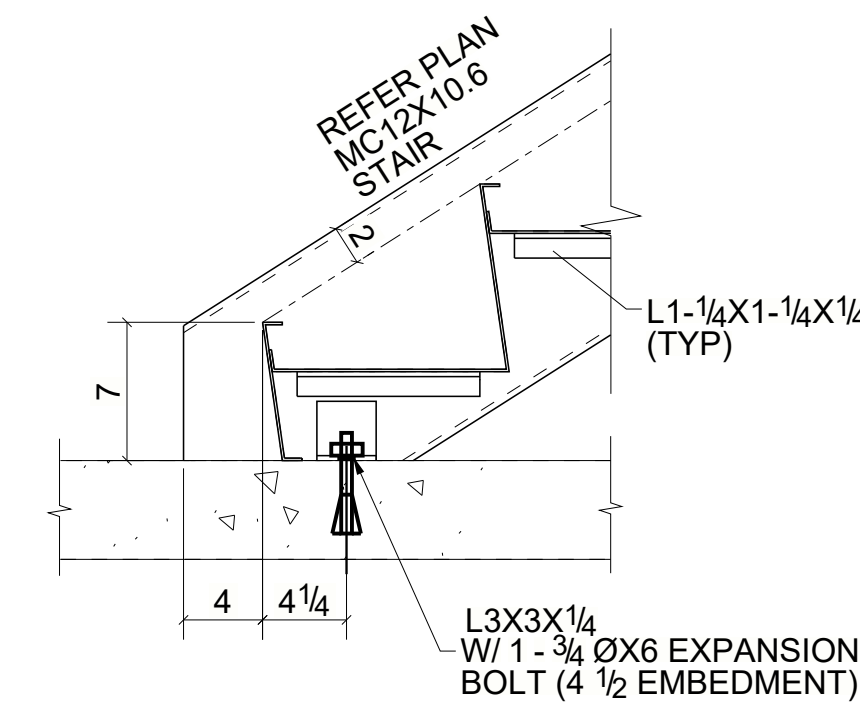


DETAIL J
(REF.DWG.# ME2 & ME4)

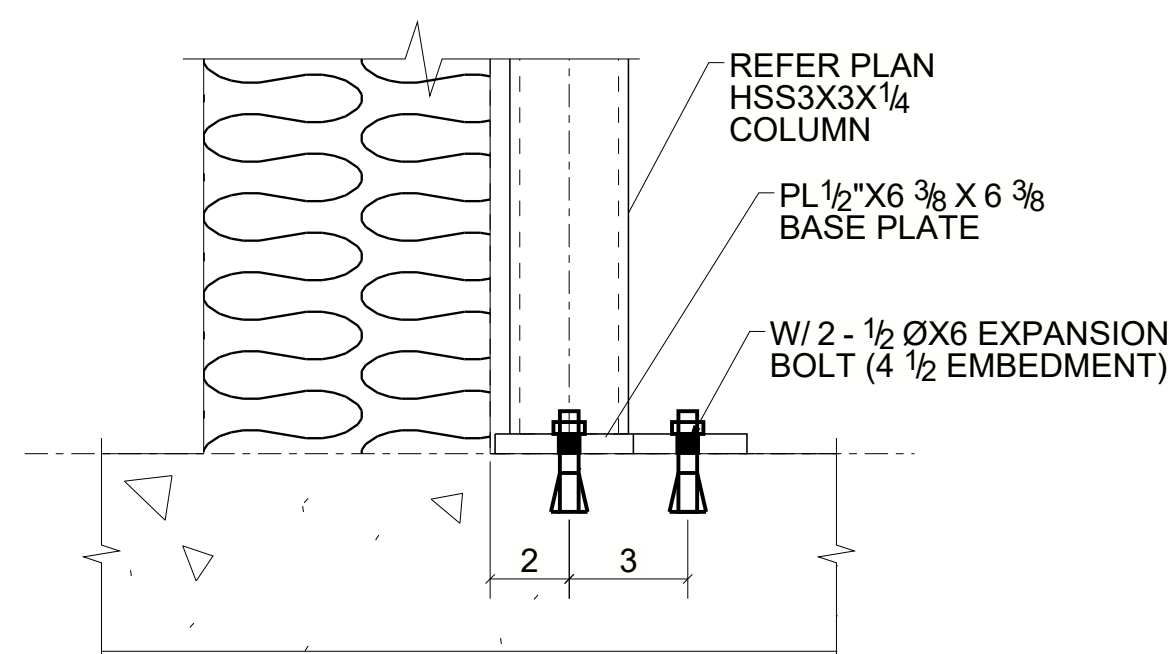

DETAIL K
(REF.DWG.# ME2 & ME4)

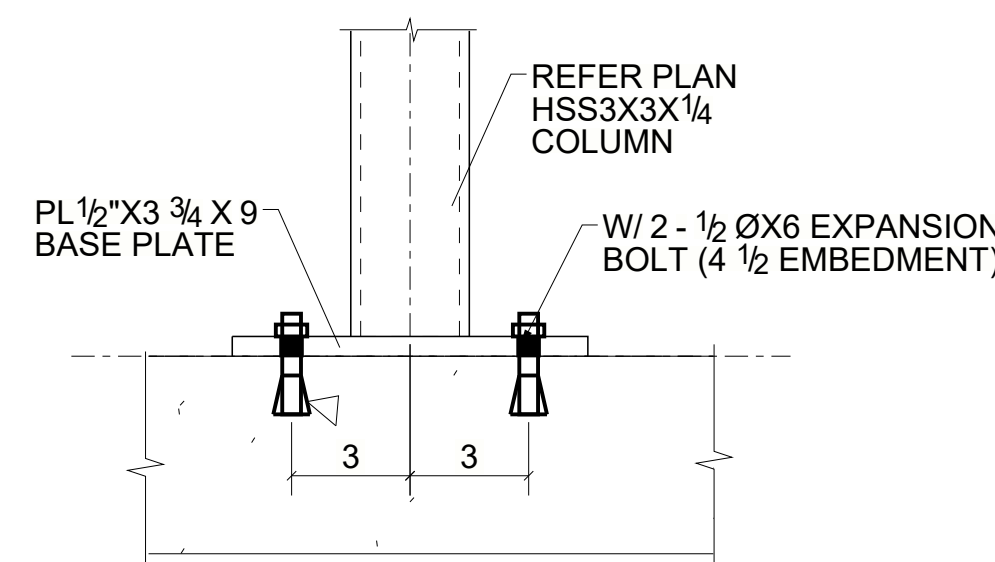

DETAIL L
(REF.DWG.# ME2 & ME4)

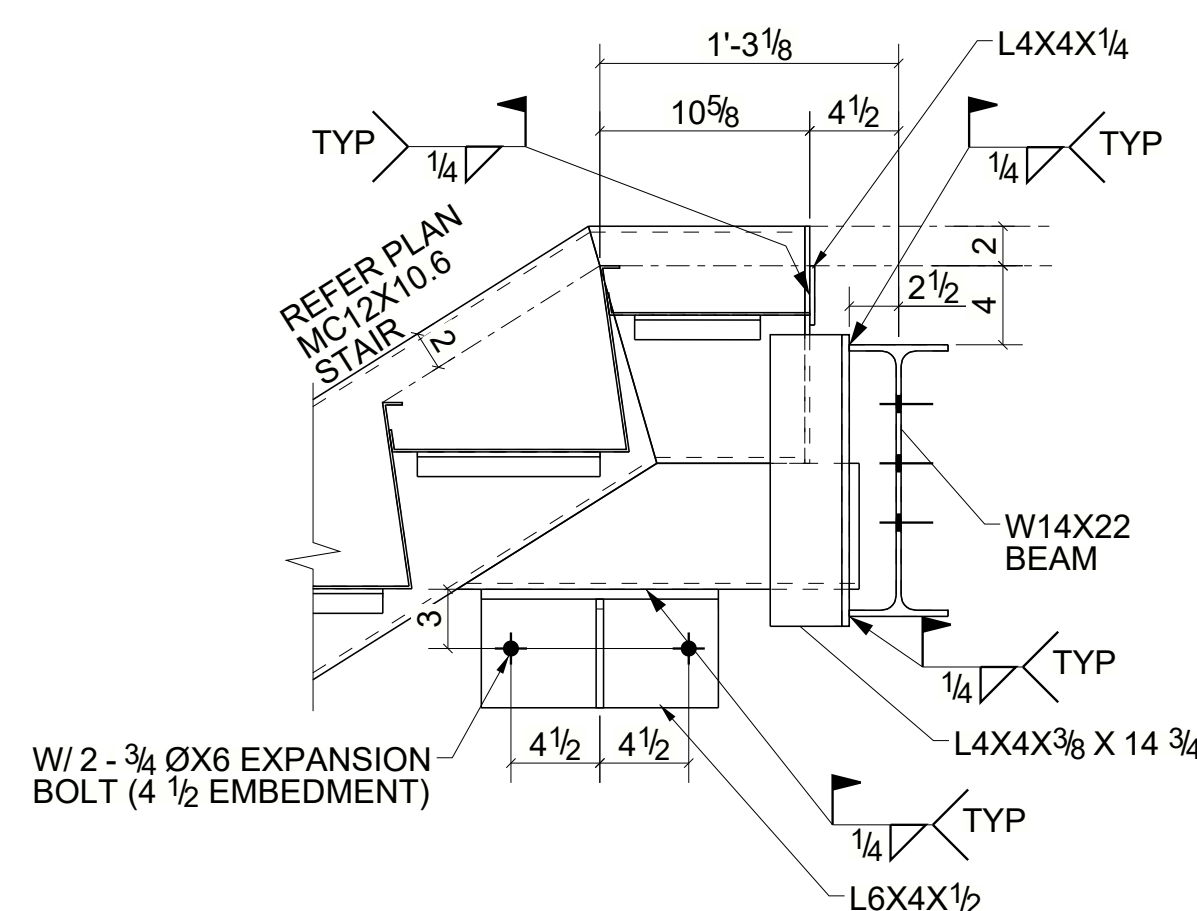

DETAIL M
(REF.DWG.# ME4)

For Field Use

GENERAL NOTES:
1) All Holes _____ Unless Noted.
2) Finish 1-S/C STD PRIMER
3) Seal Weld With _____ Fillet.
4) Weld _____

Ref. Dwg. _____

PRINT RECORD

DATE	REV.	FOR
02/25/2021	0	For Field Use
02/03/2021	A	For Approval

SCALE-NONE	DATE	REVISIONS	DATE
DRAWN BY VRK	02/25/2021	1	
CHECKED BY VK	02/25/2021	2	
APPROVED BY		3	
P.O. No.		JOB No.	SHEET No.
			ME5