
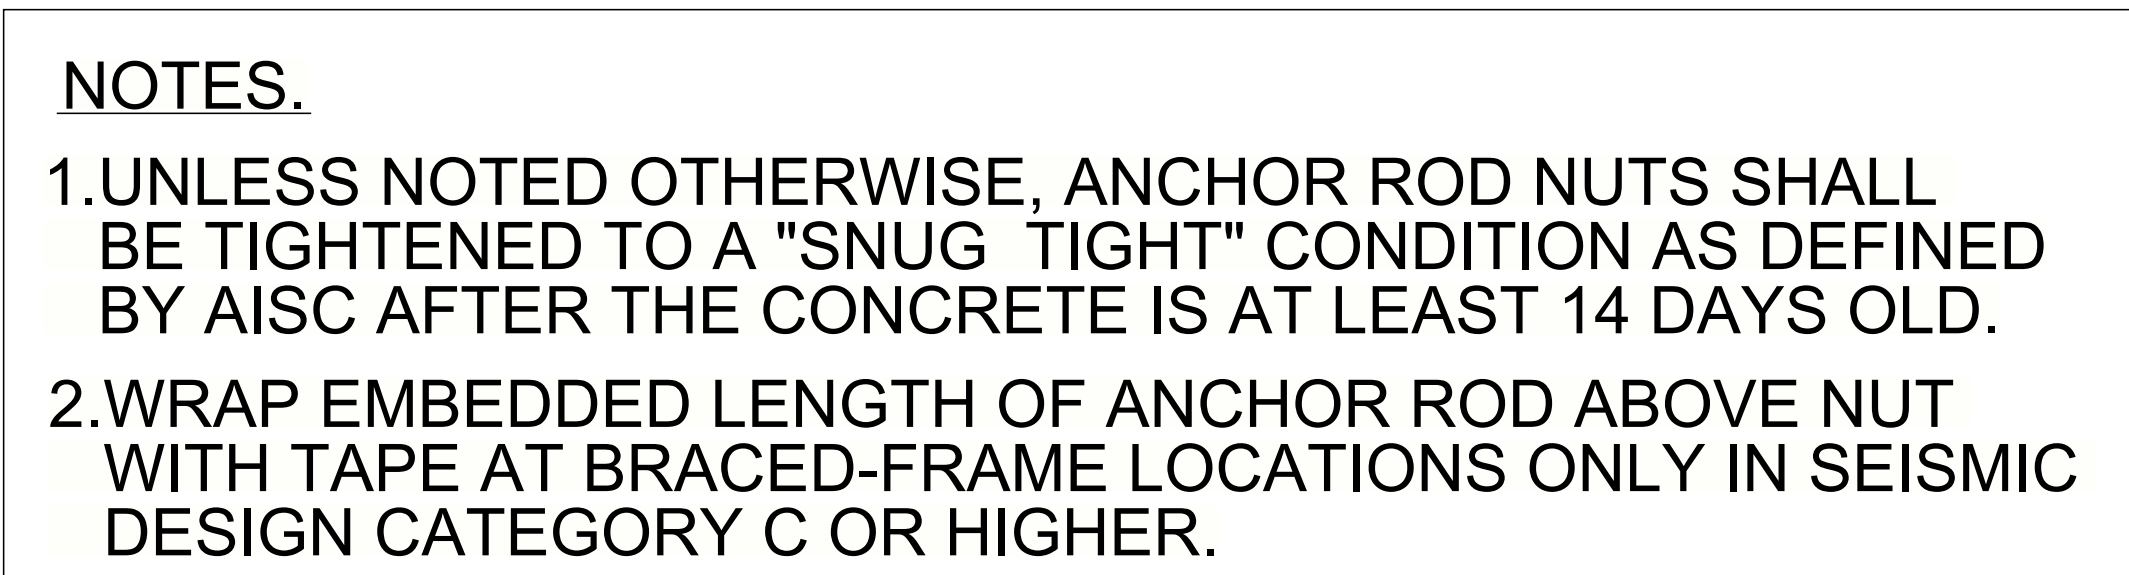
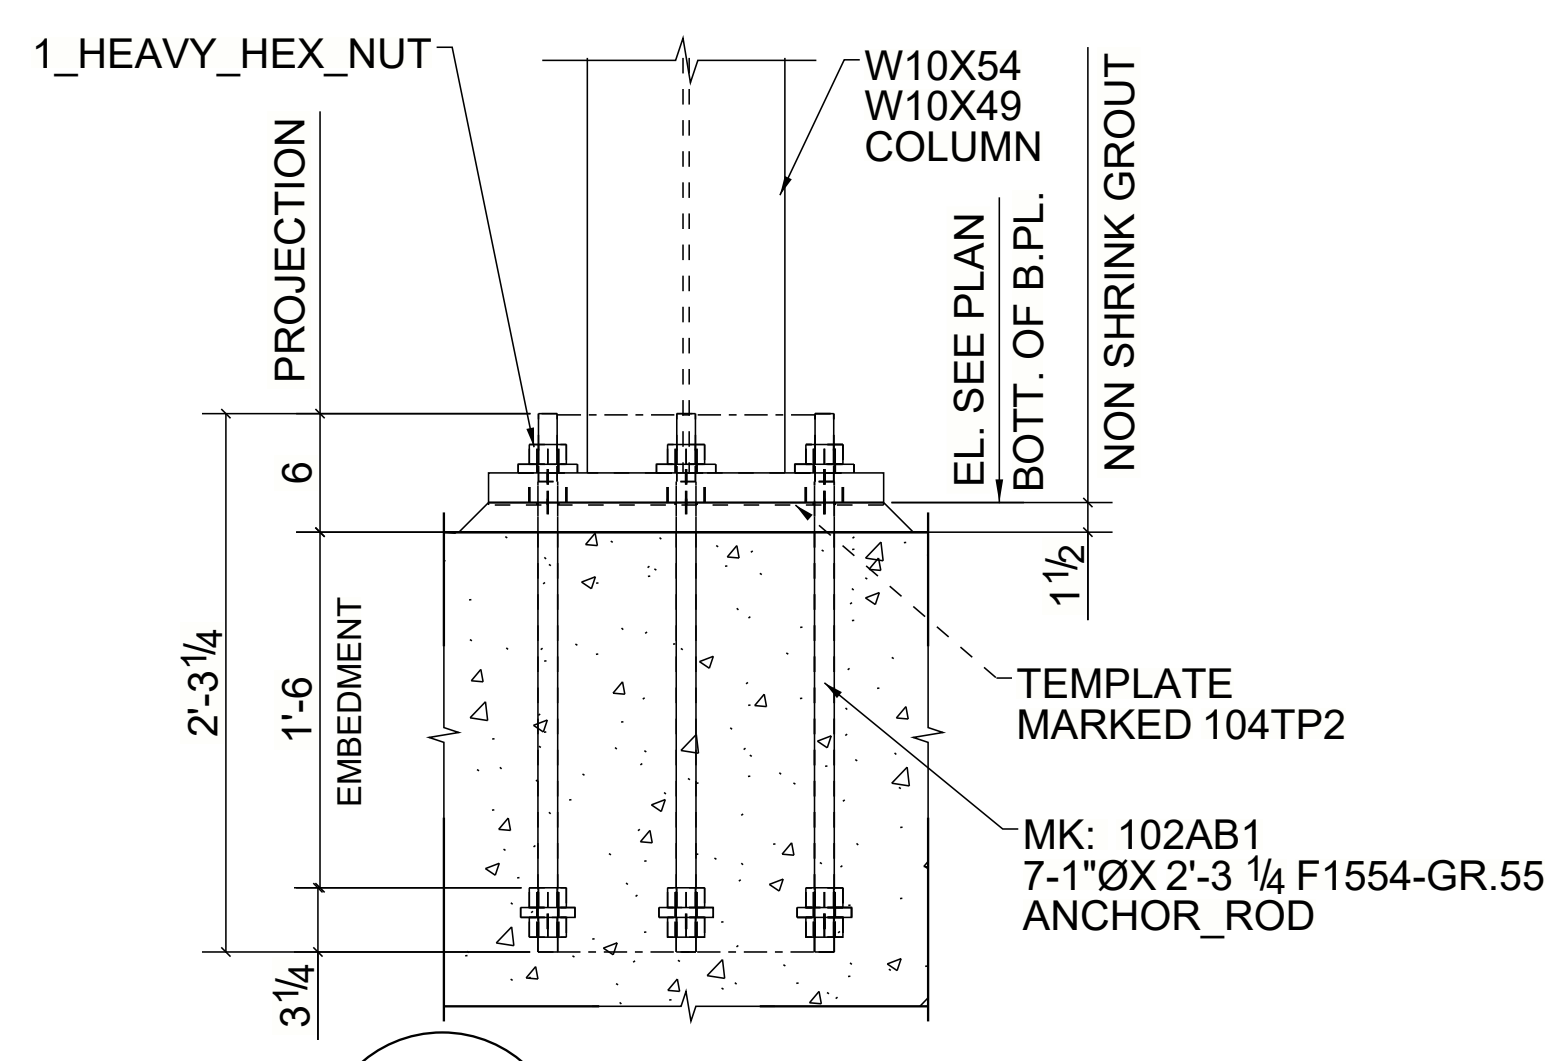




REVISIONS		
NO.	DATE	BY
A	10/29/2020	PBI
0	11/19/2020	PBI

NOTICE TO CONTRACTORS AND ERECTOR
BACK CHARGES FOR CORRECTIVE WORK OR REPLACED MATERIALS
WILL NOT BE ACCEPTED UNLESS AUTHORIZED IN WRITING BY
POSTEL INTERNATIONAL INC. BEFORE SUCH COSTS ARE INCURRED



DRAWN BY: <u>VRK</u>	CHK'D BY: <u>PBH</u>	JOB NO.	SHEET NO.
DATE: <u>10/29/2020</u>	DATE: <u>10/29/2020</u>		AB103 

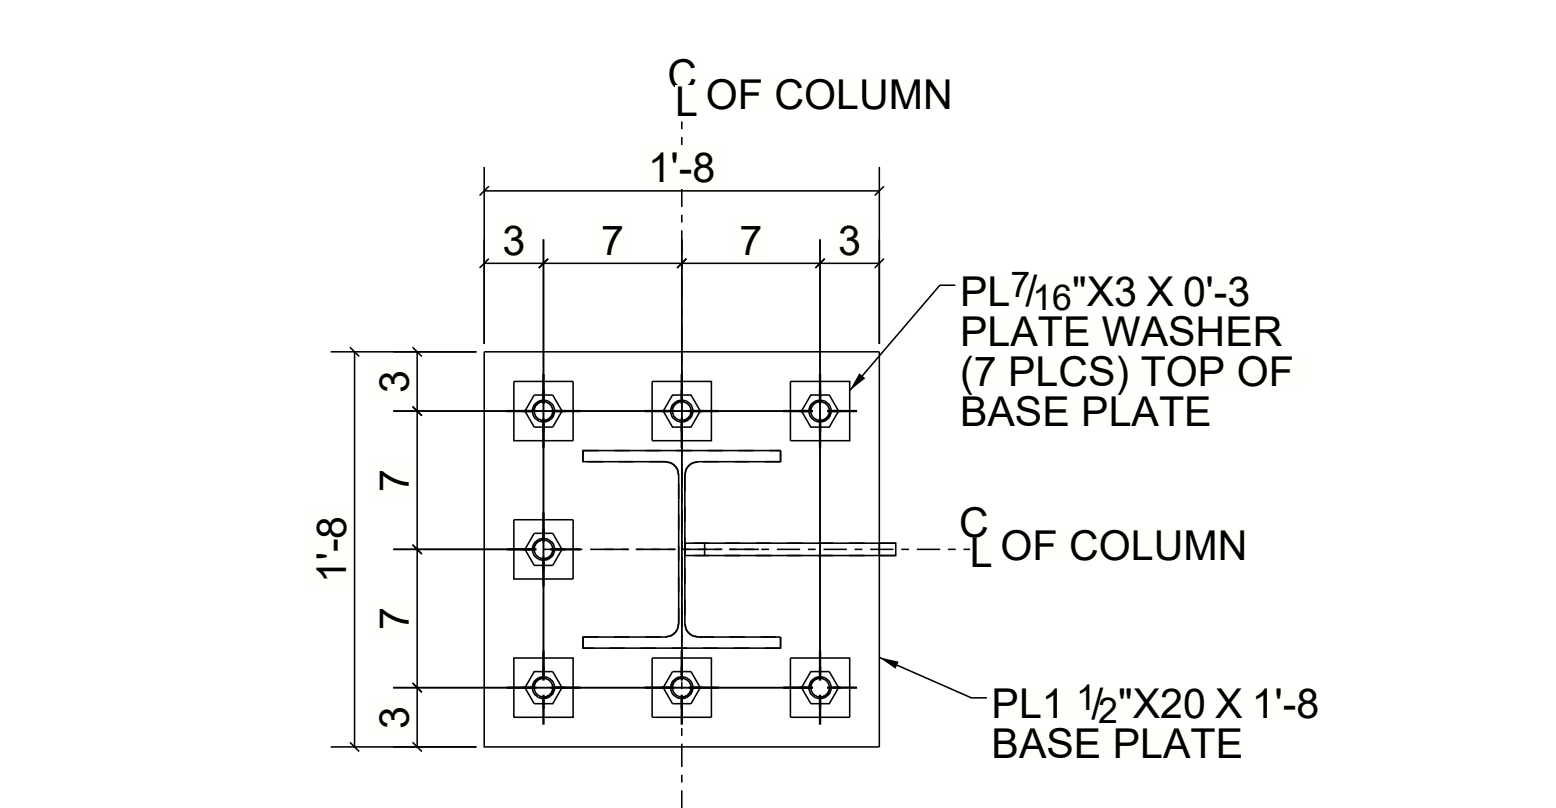



F
E101,E103 REF.DRG:S3.04
E104 @ 10 LOC.

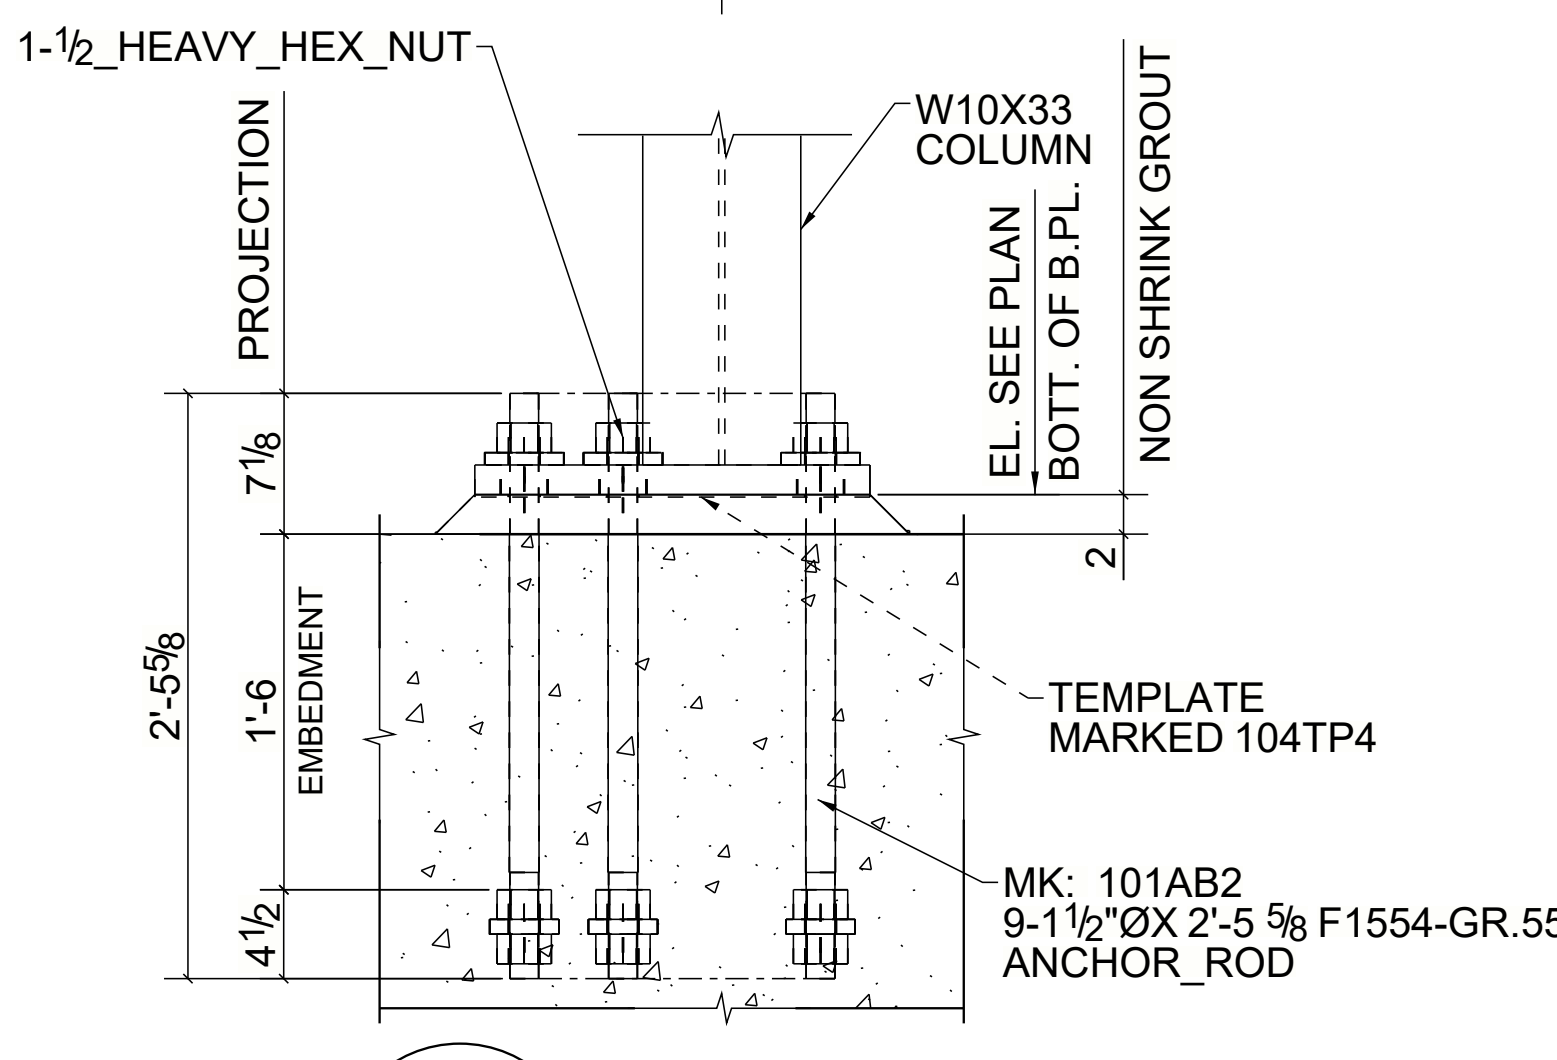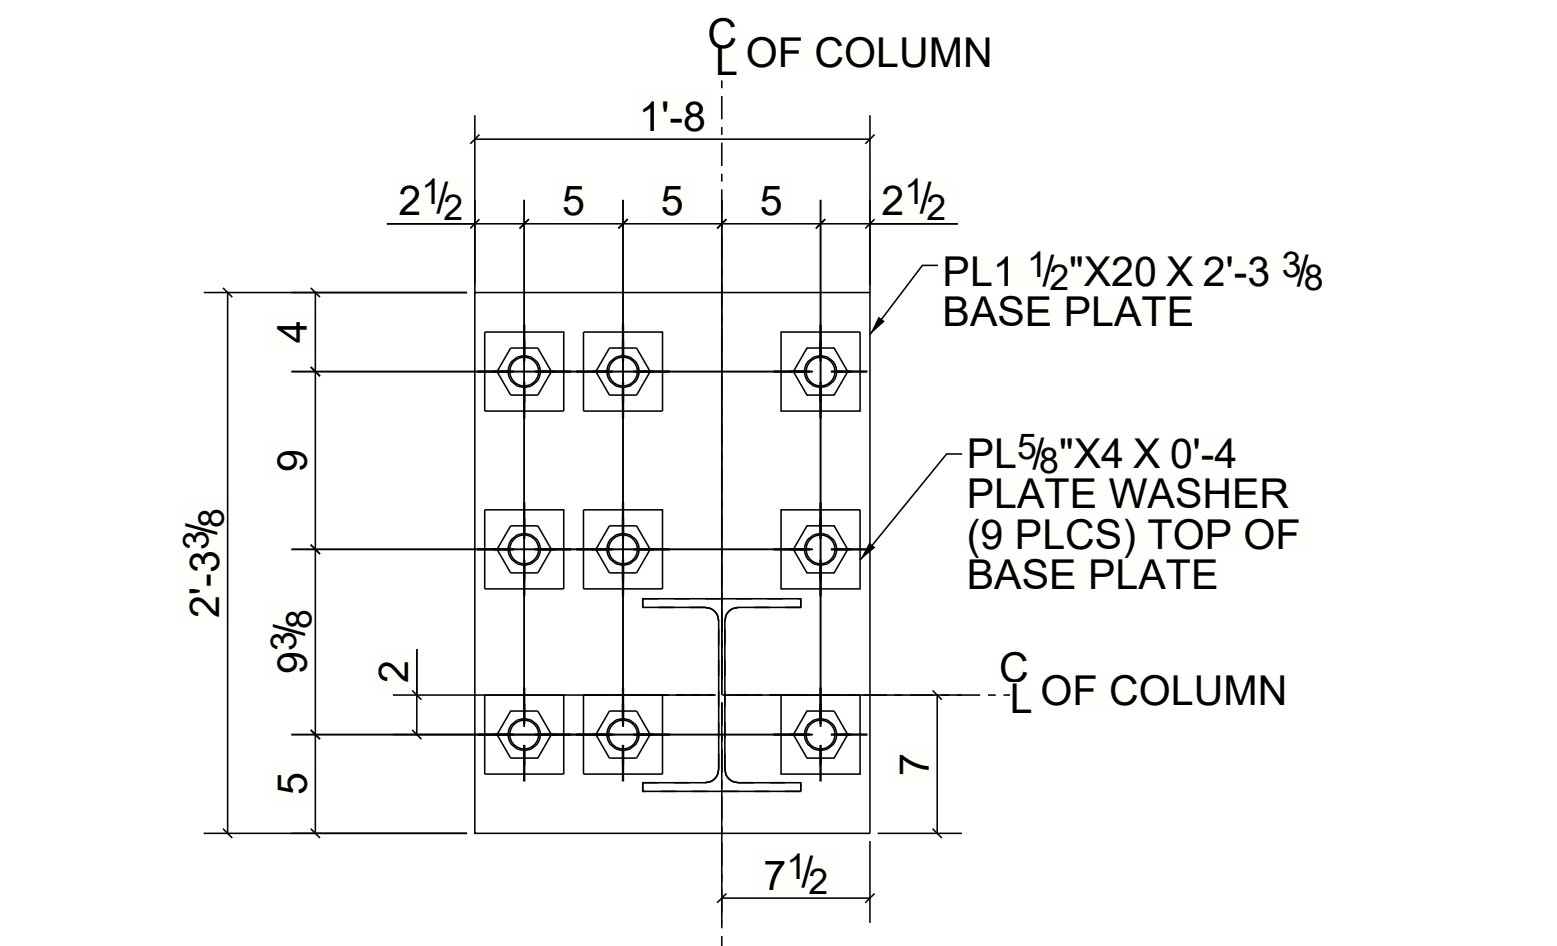



G
E104 REF.DRG:S3.04
@ 1 LOC.

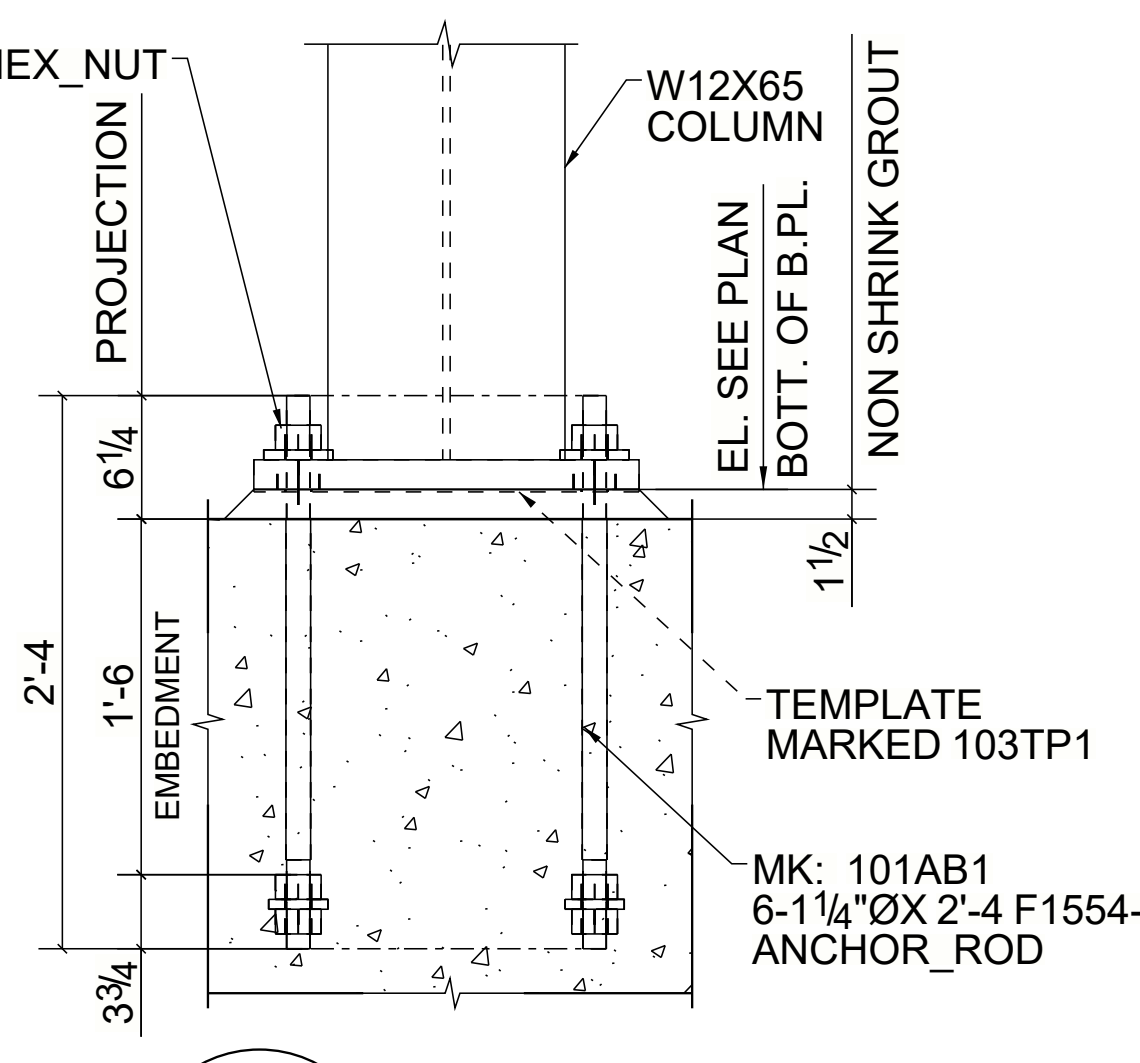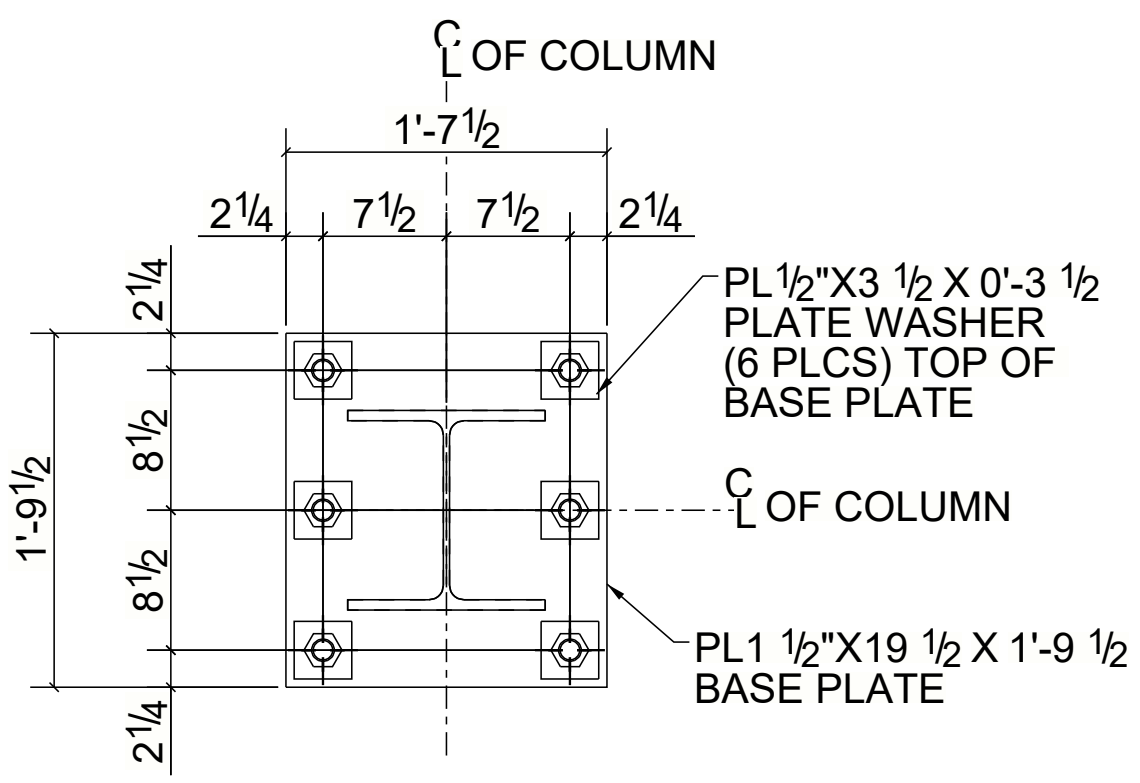

H
E101,E103 REF.DRG:S3.04
@ 2 LOC.

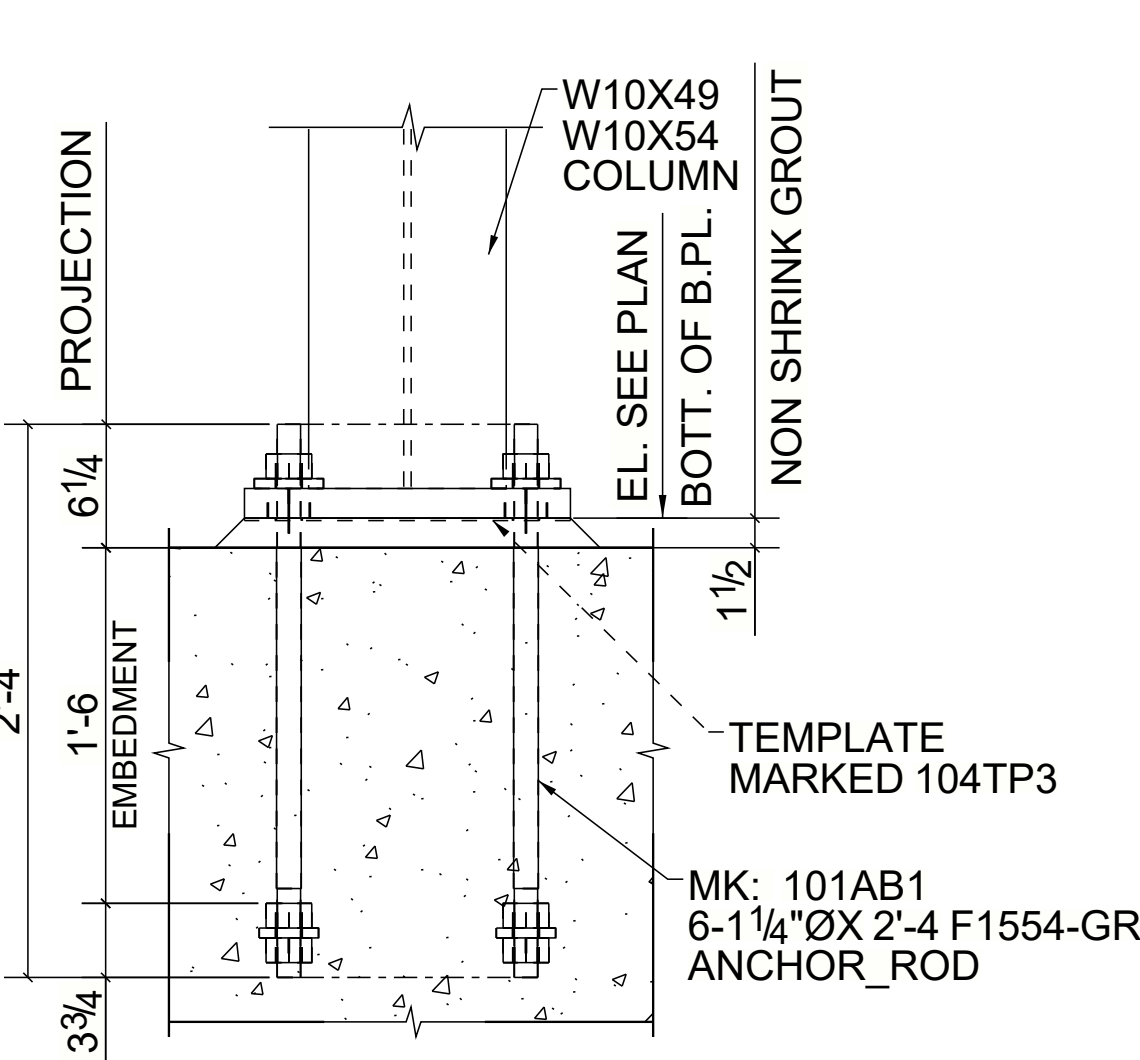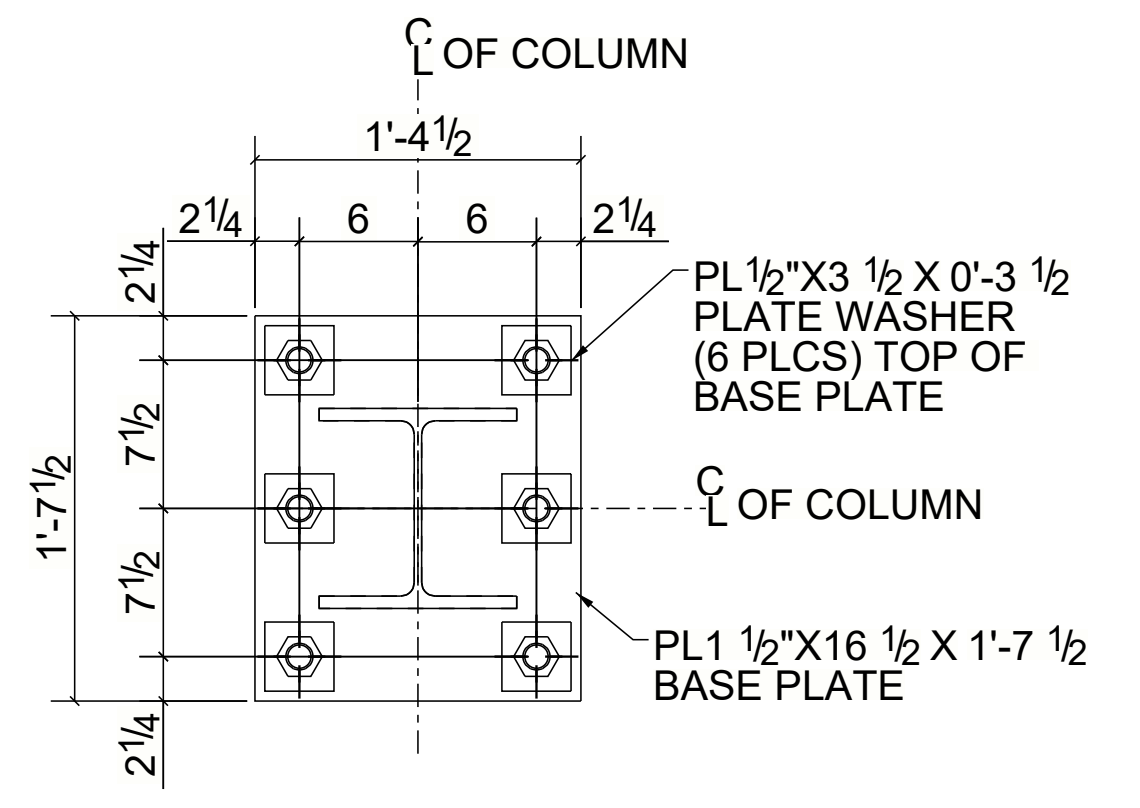

H2
E102,E103 REF.DRG:S3.04
@ 5 LOC.

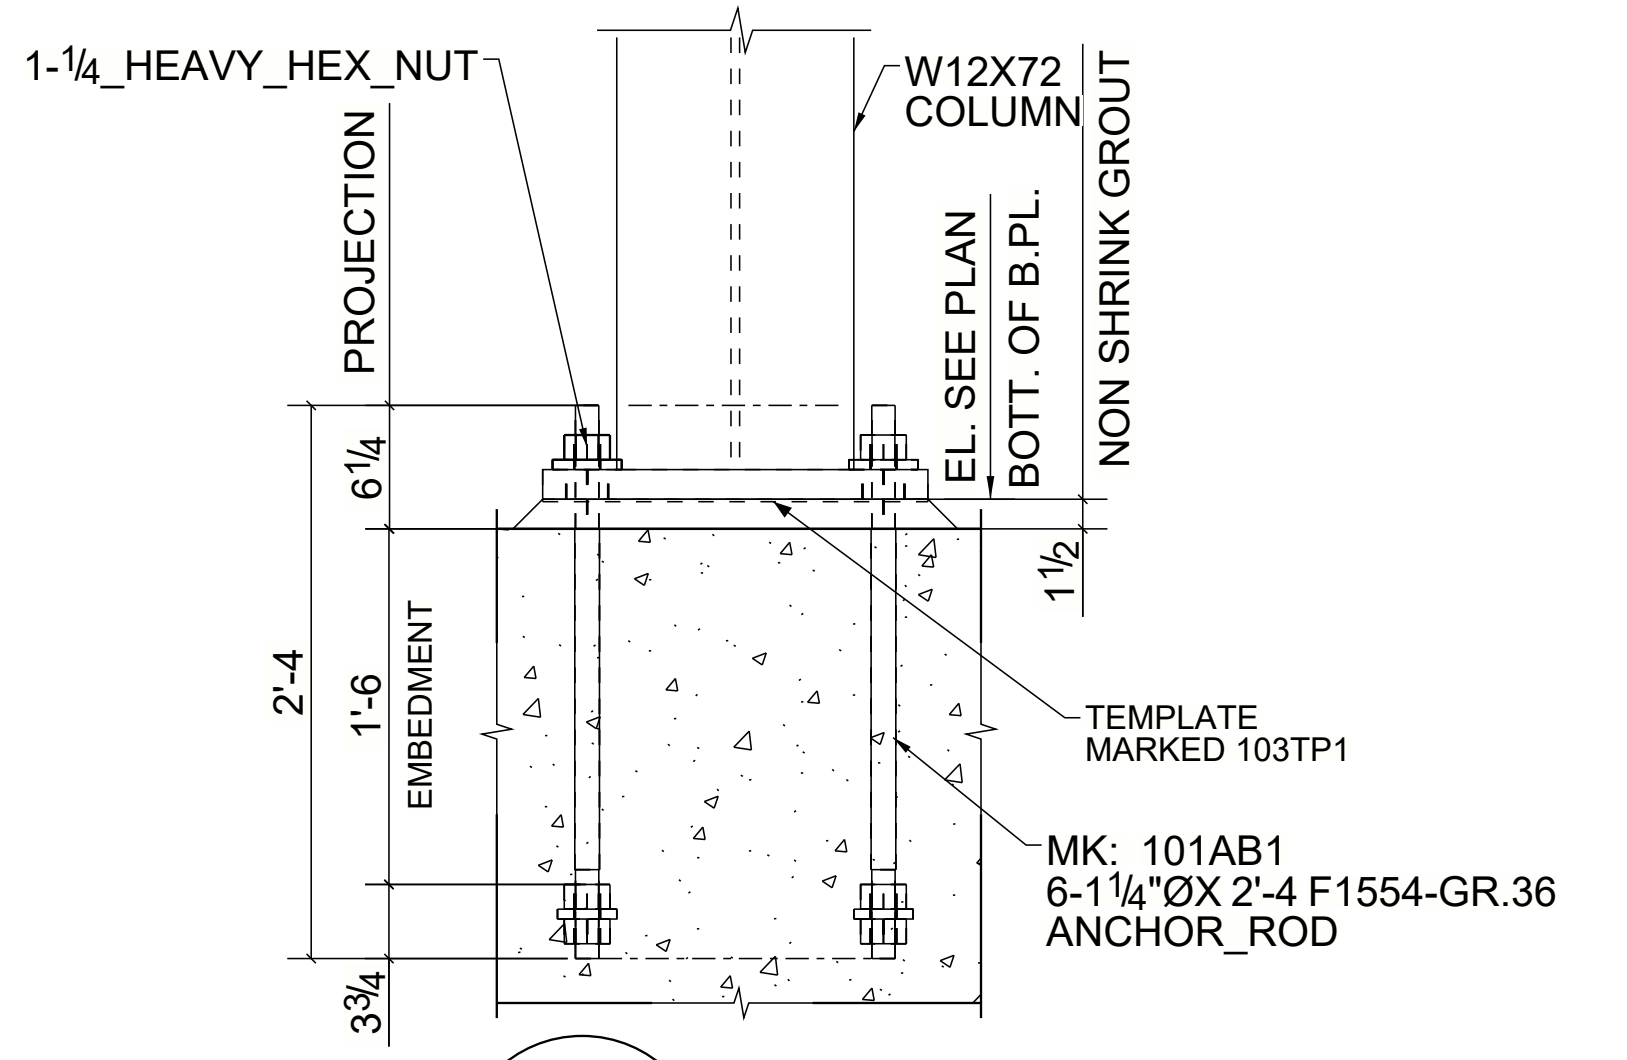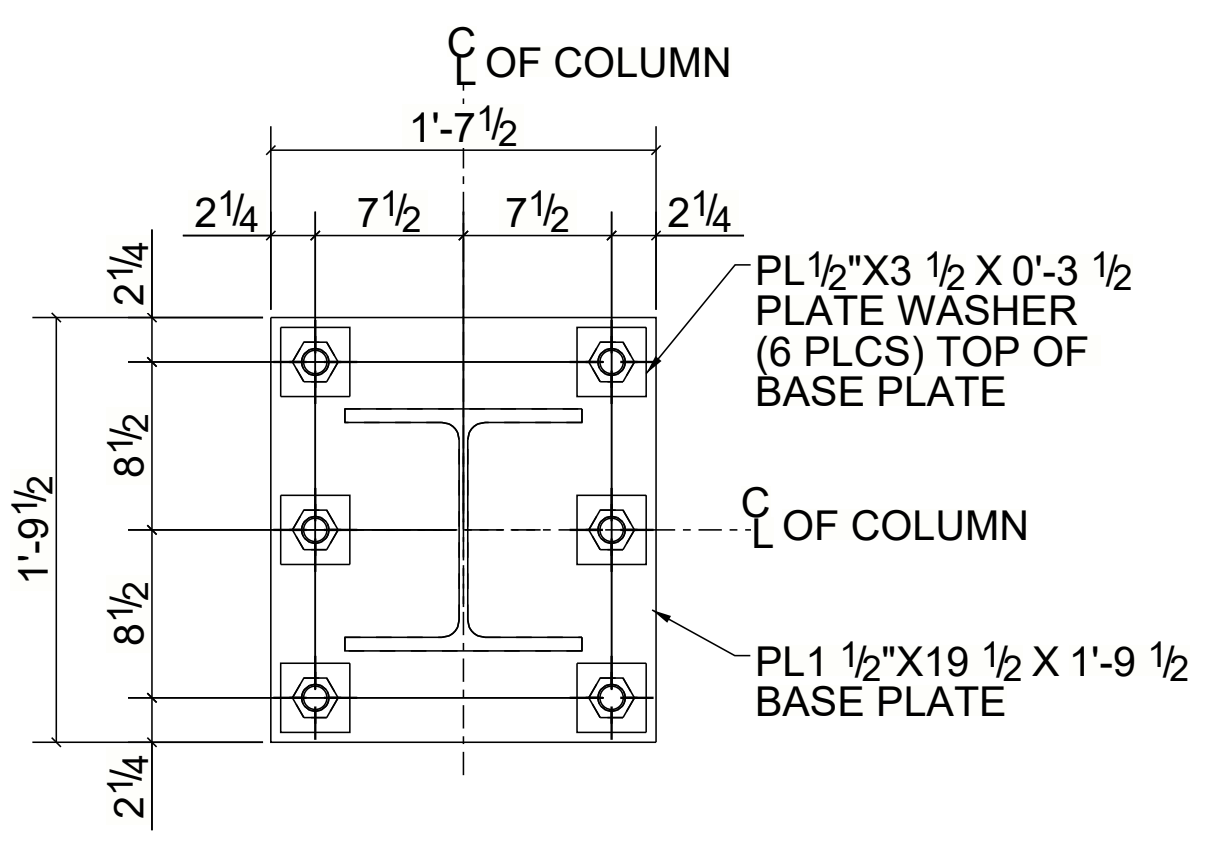


H3
E102 REF.DRG:S3.04
@ 1 LOC.

For Field Use REF.DWG.: AB101 THRU AB104

REVISIONS		
NO.	DATE	BY
△	10/29/2020	PBH
△	11/19/2020	PBH


NOTICE TO CONTRACTORS AND ERECTOR
BACK CHARGES FOR CORRECTIVE WORK OR REPLACED MATERIALS
WILL NOT BE ACCEPTED UNLESS AUTHORIZED IN WRITING BY
POSTEL INTERNATIONAL INC. BEFORE SUCH COSTS ARE INCURRED

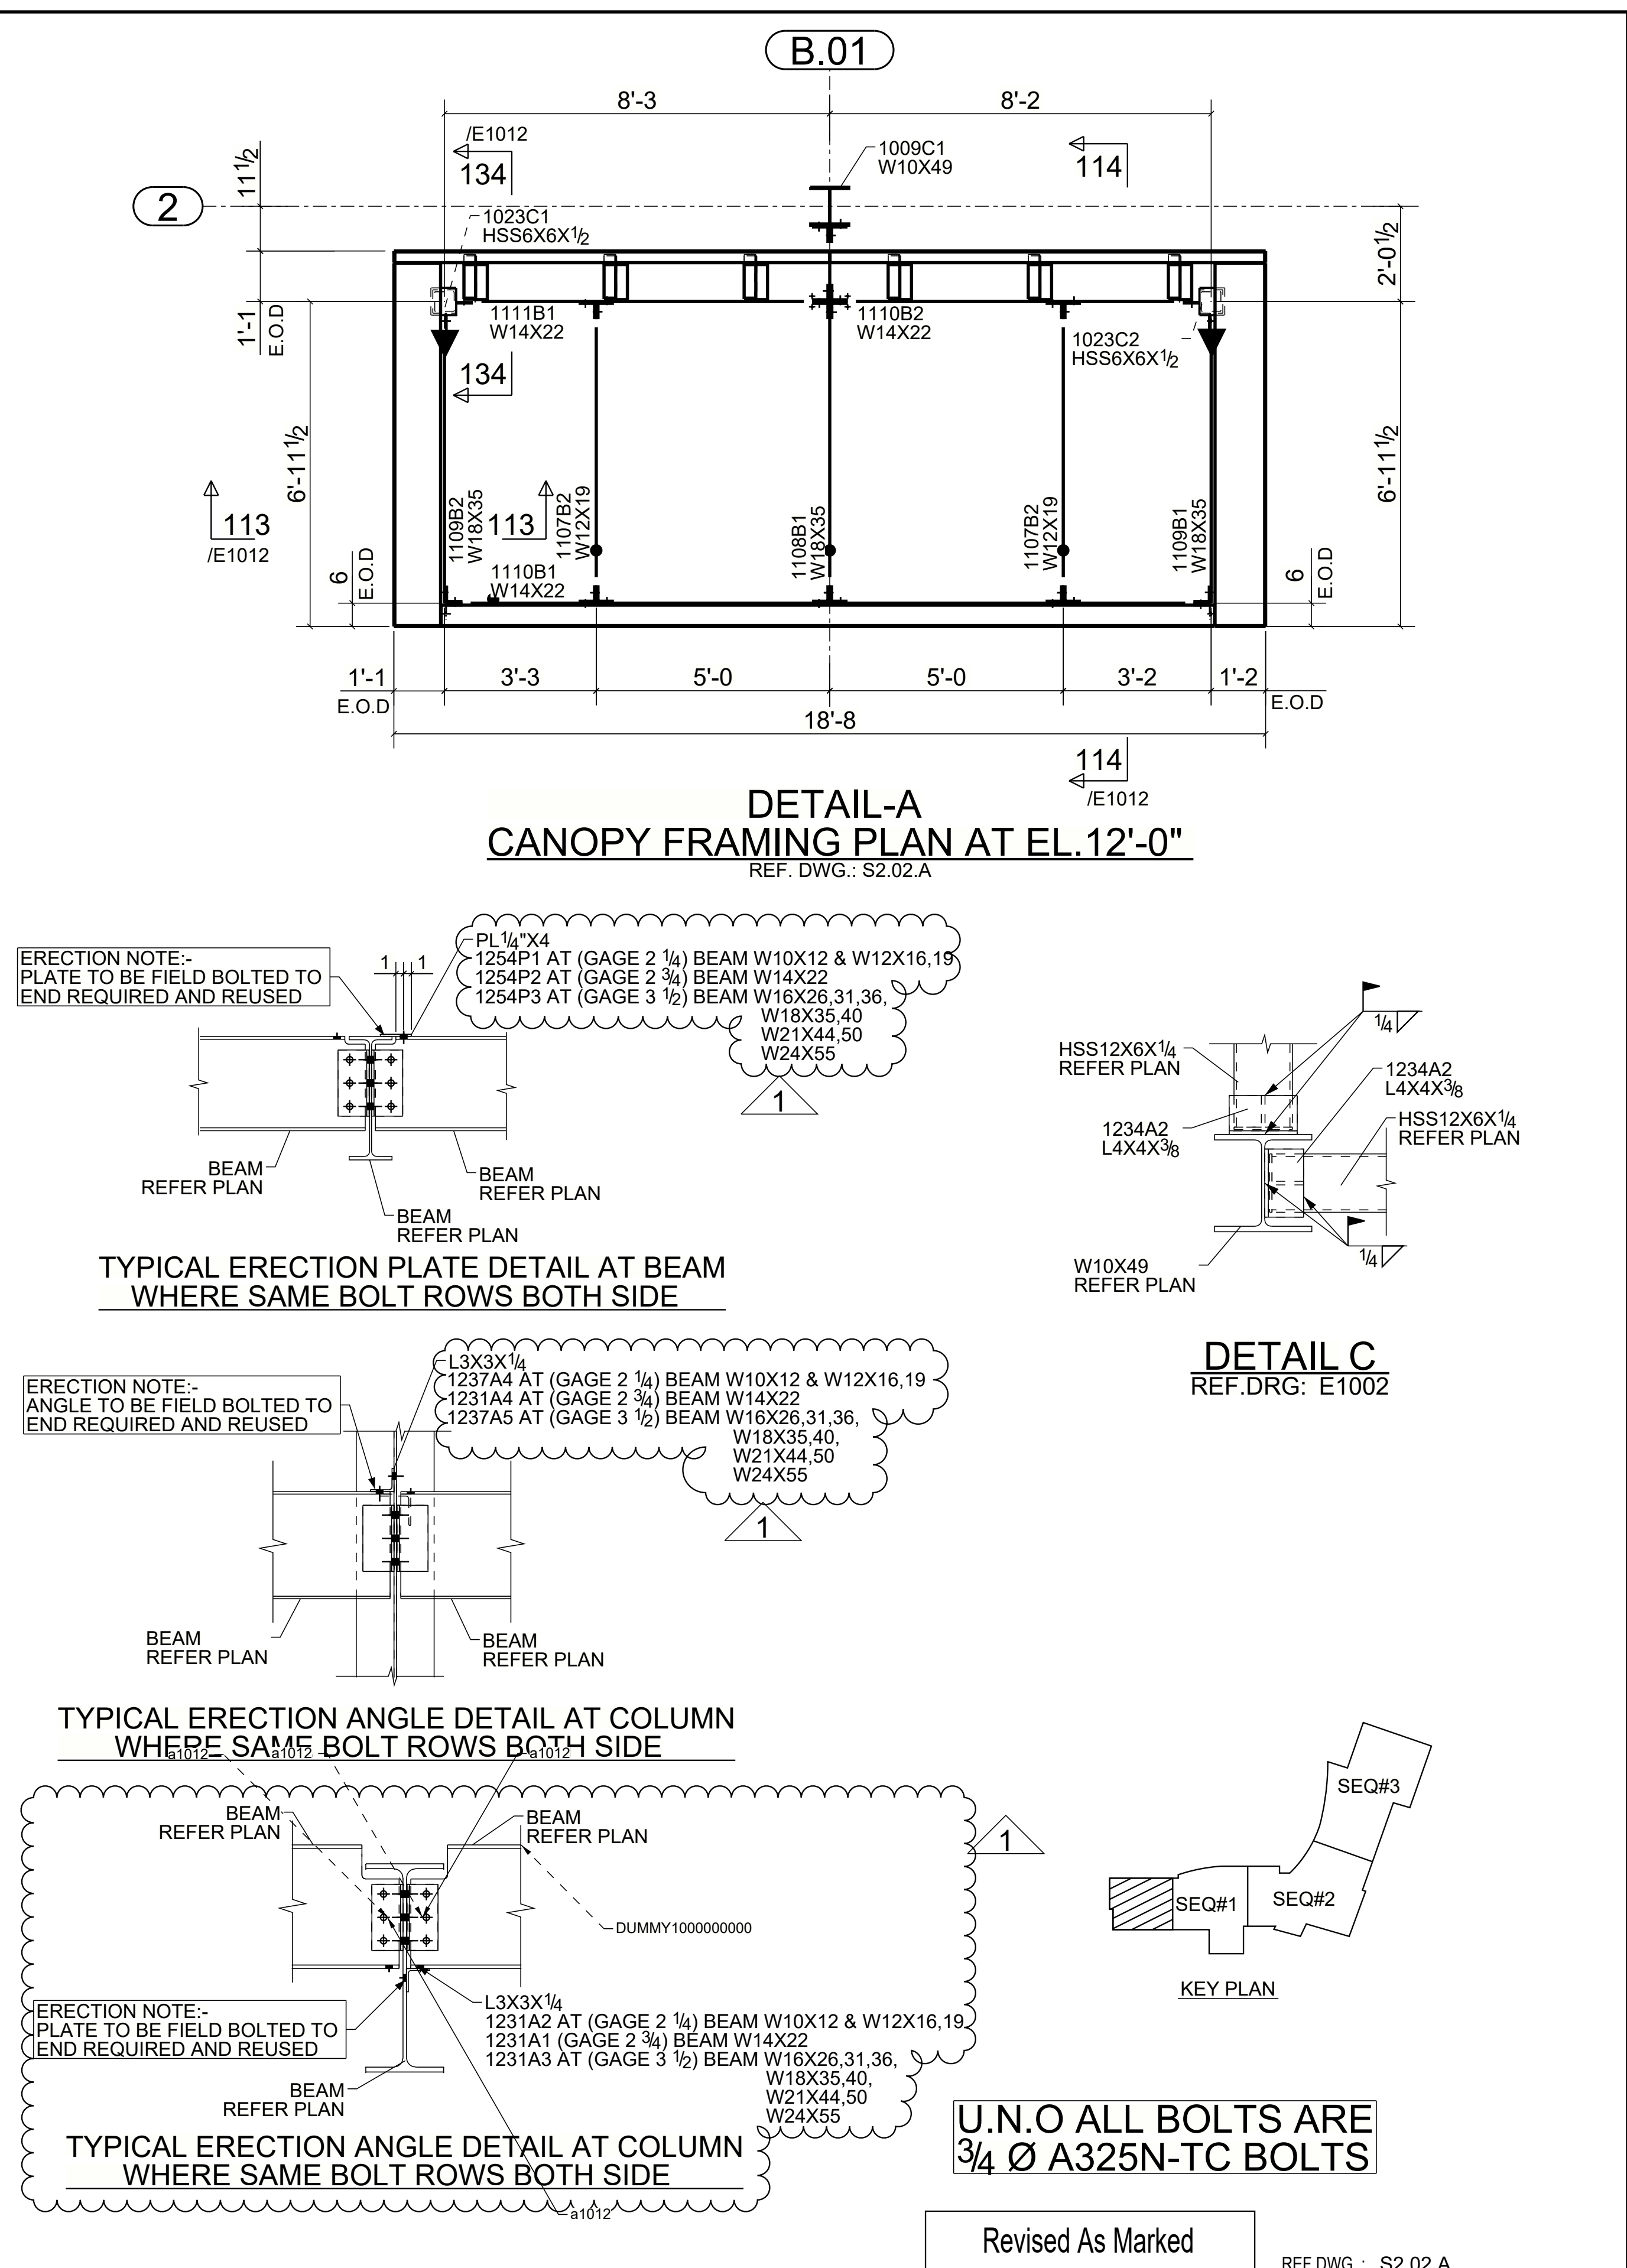

NOTICE TO CONTRACTORS AND ERECTOR


BACK CHARGES FOR CORRECTIVE WORK OR REPLACED MATERIALS
WILL NOT BE ACCEPTED UNLESS AUTHORIZED IN WRITING BY
POSTEL INTERNATIONAL INC. BEFORE SUCH COSTS ARE INCURRED

3.01 3

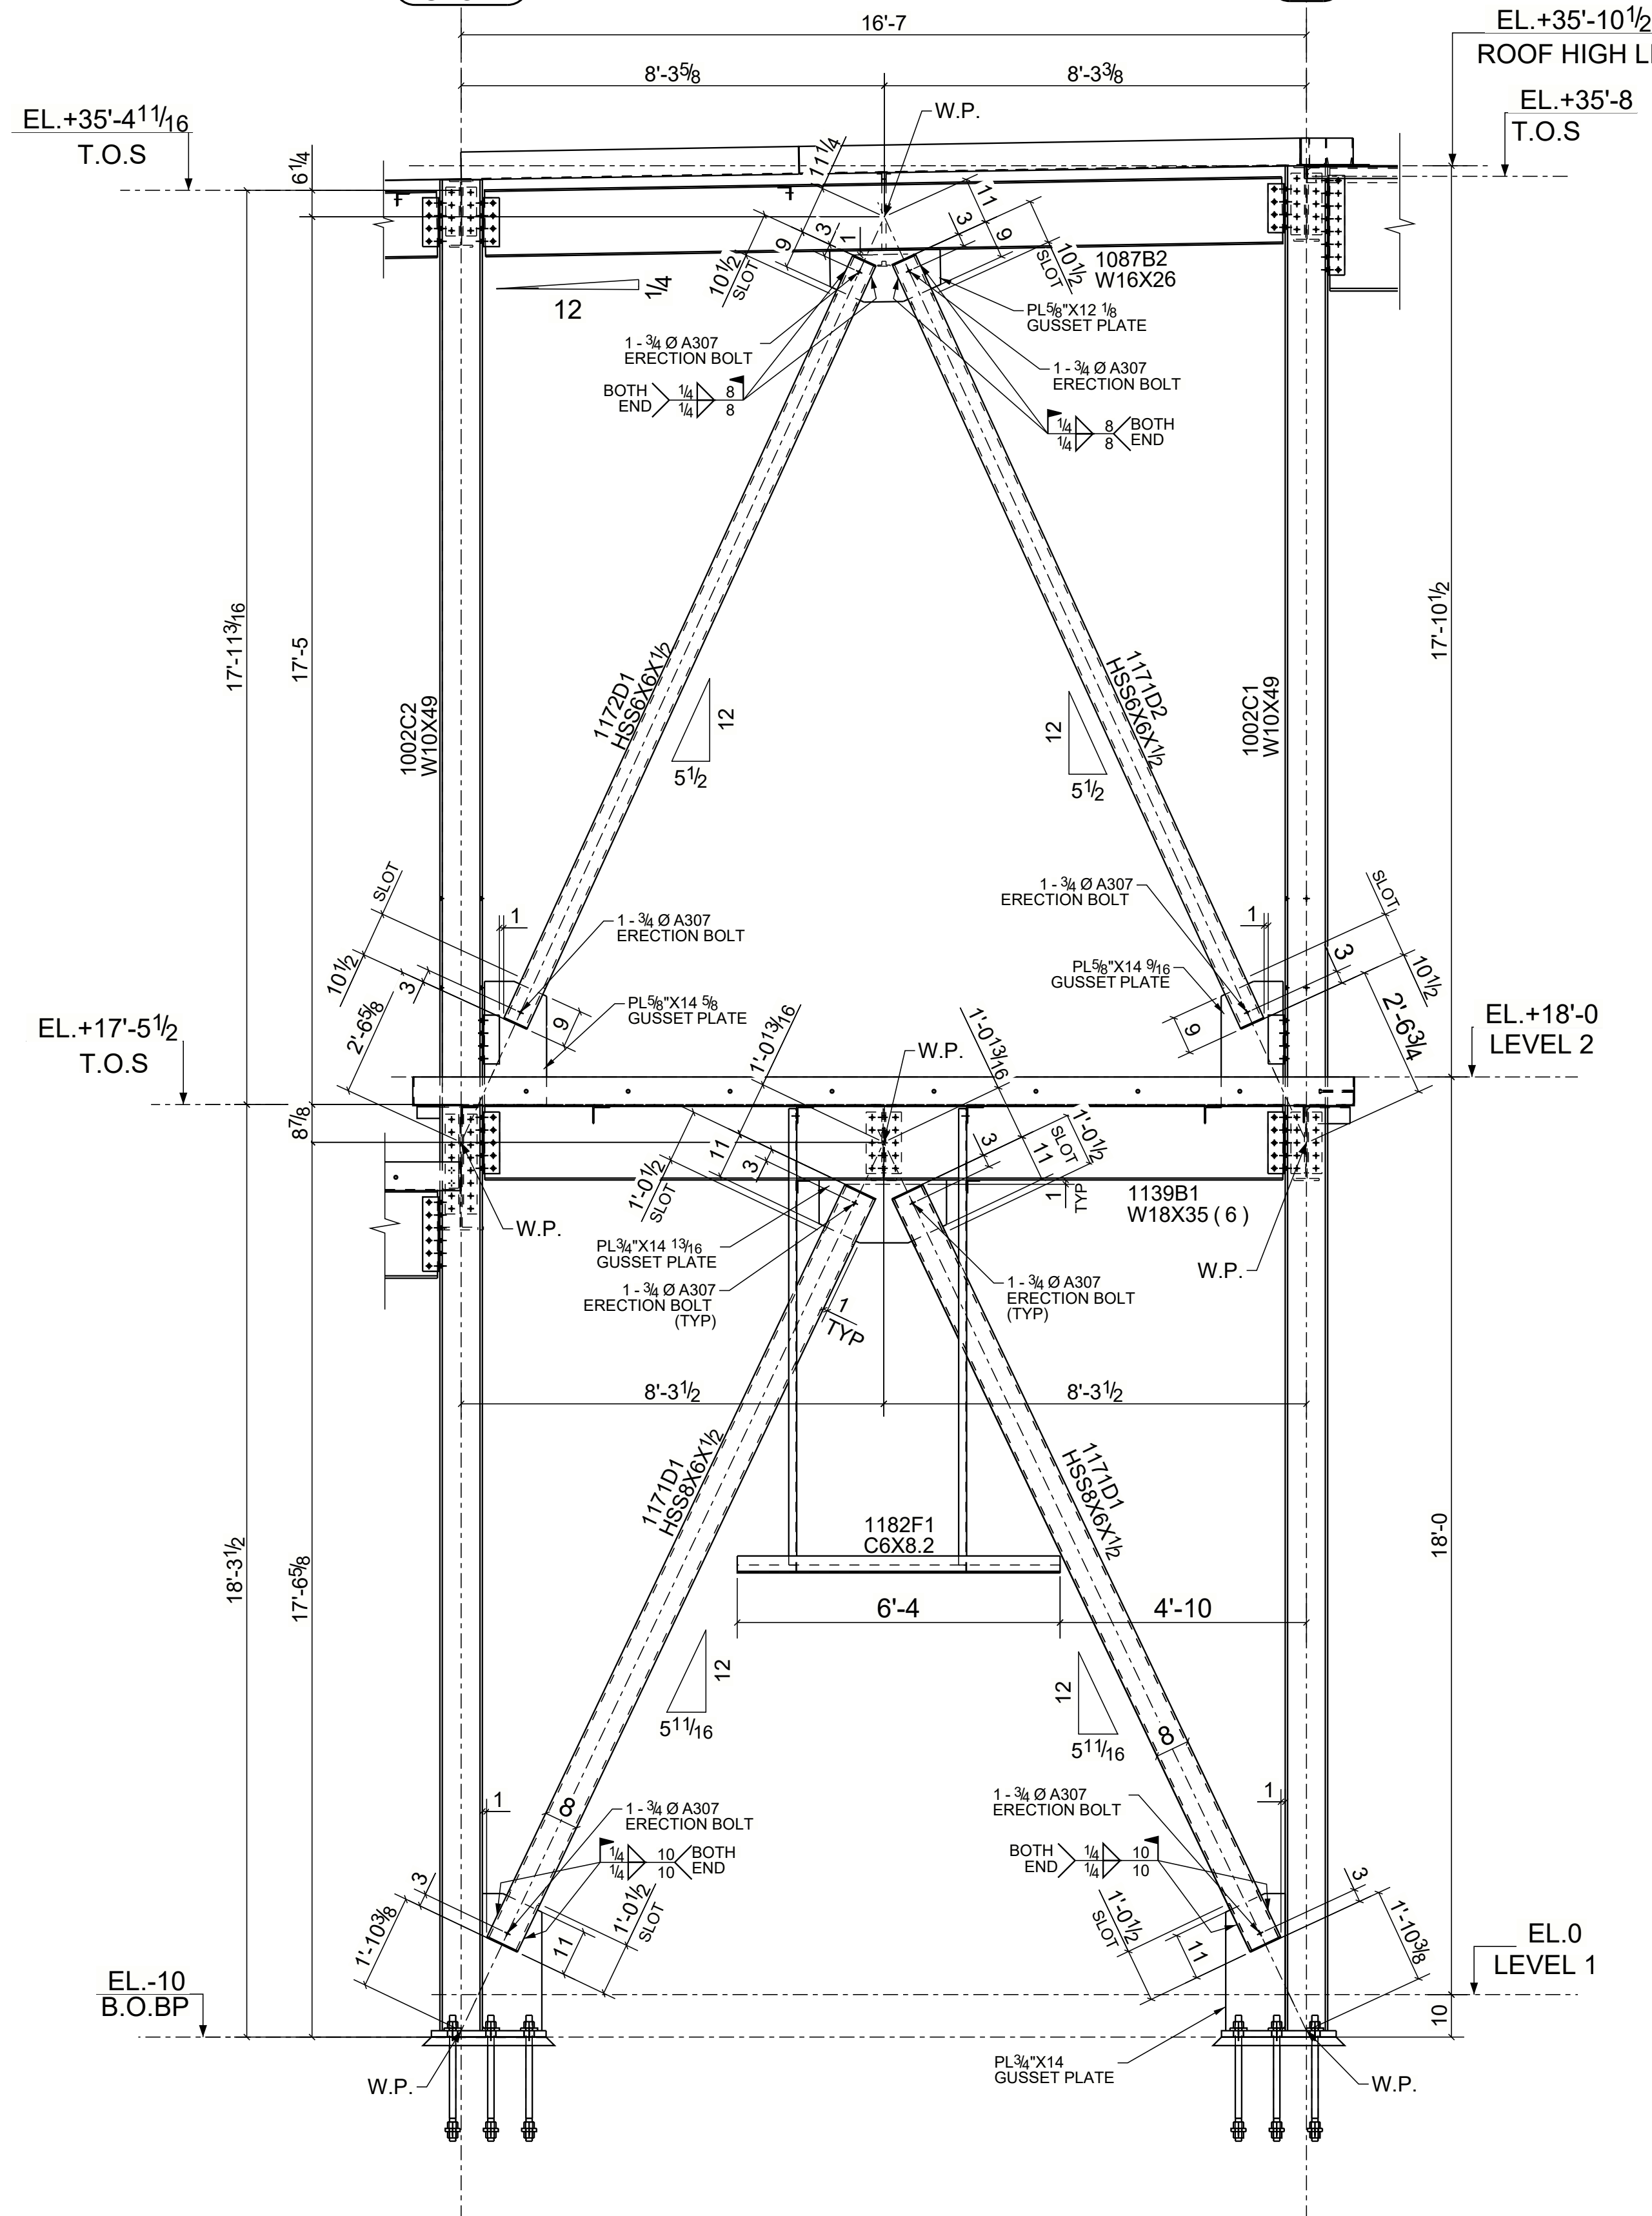

BRACING ELEVATION 110 - 110
REF.DRG: E1002
03/S6.10

C B.01

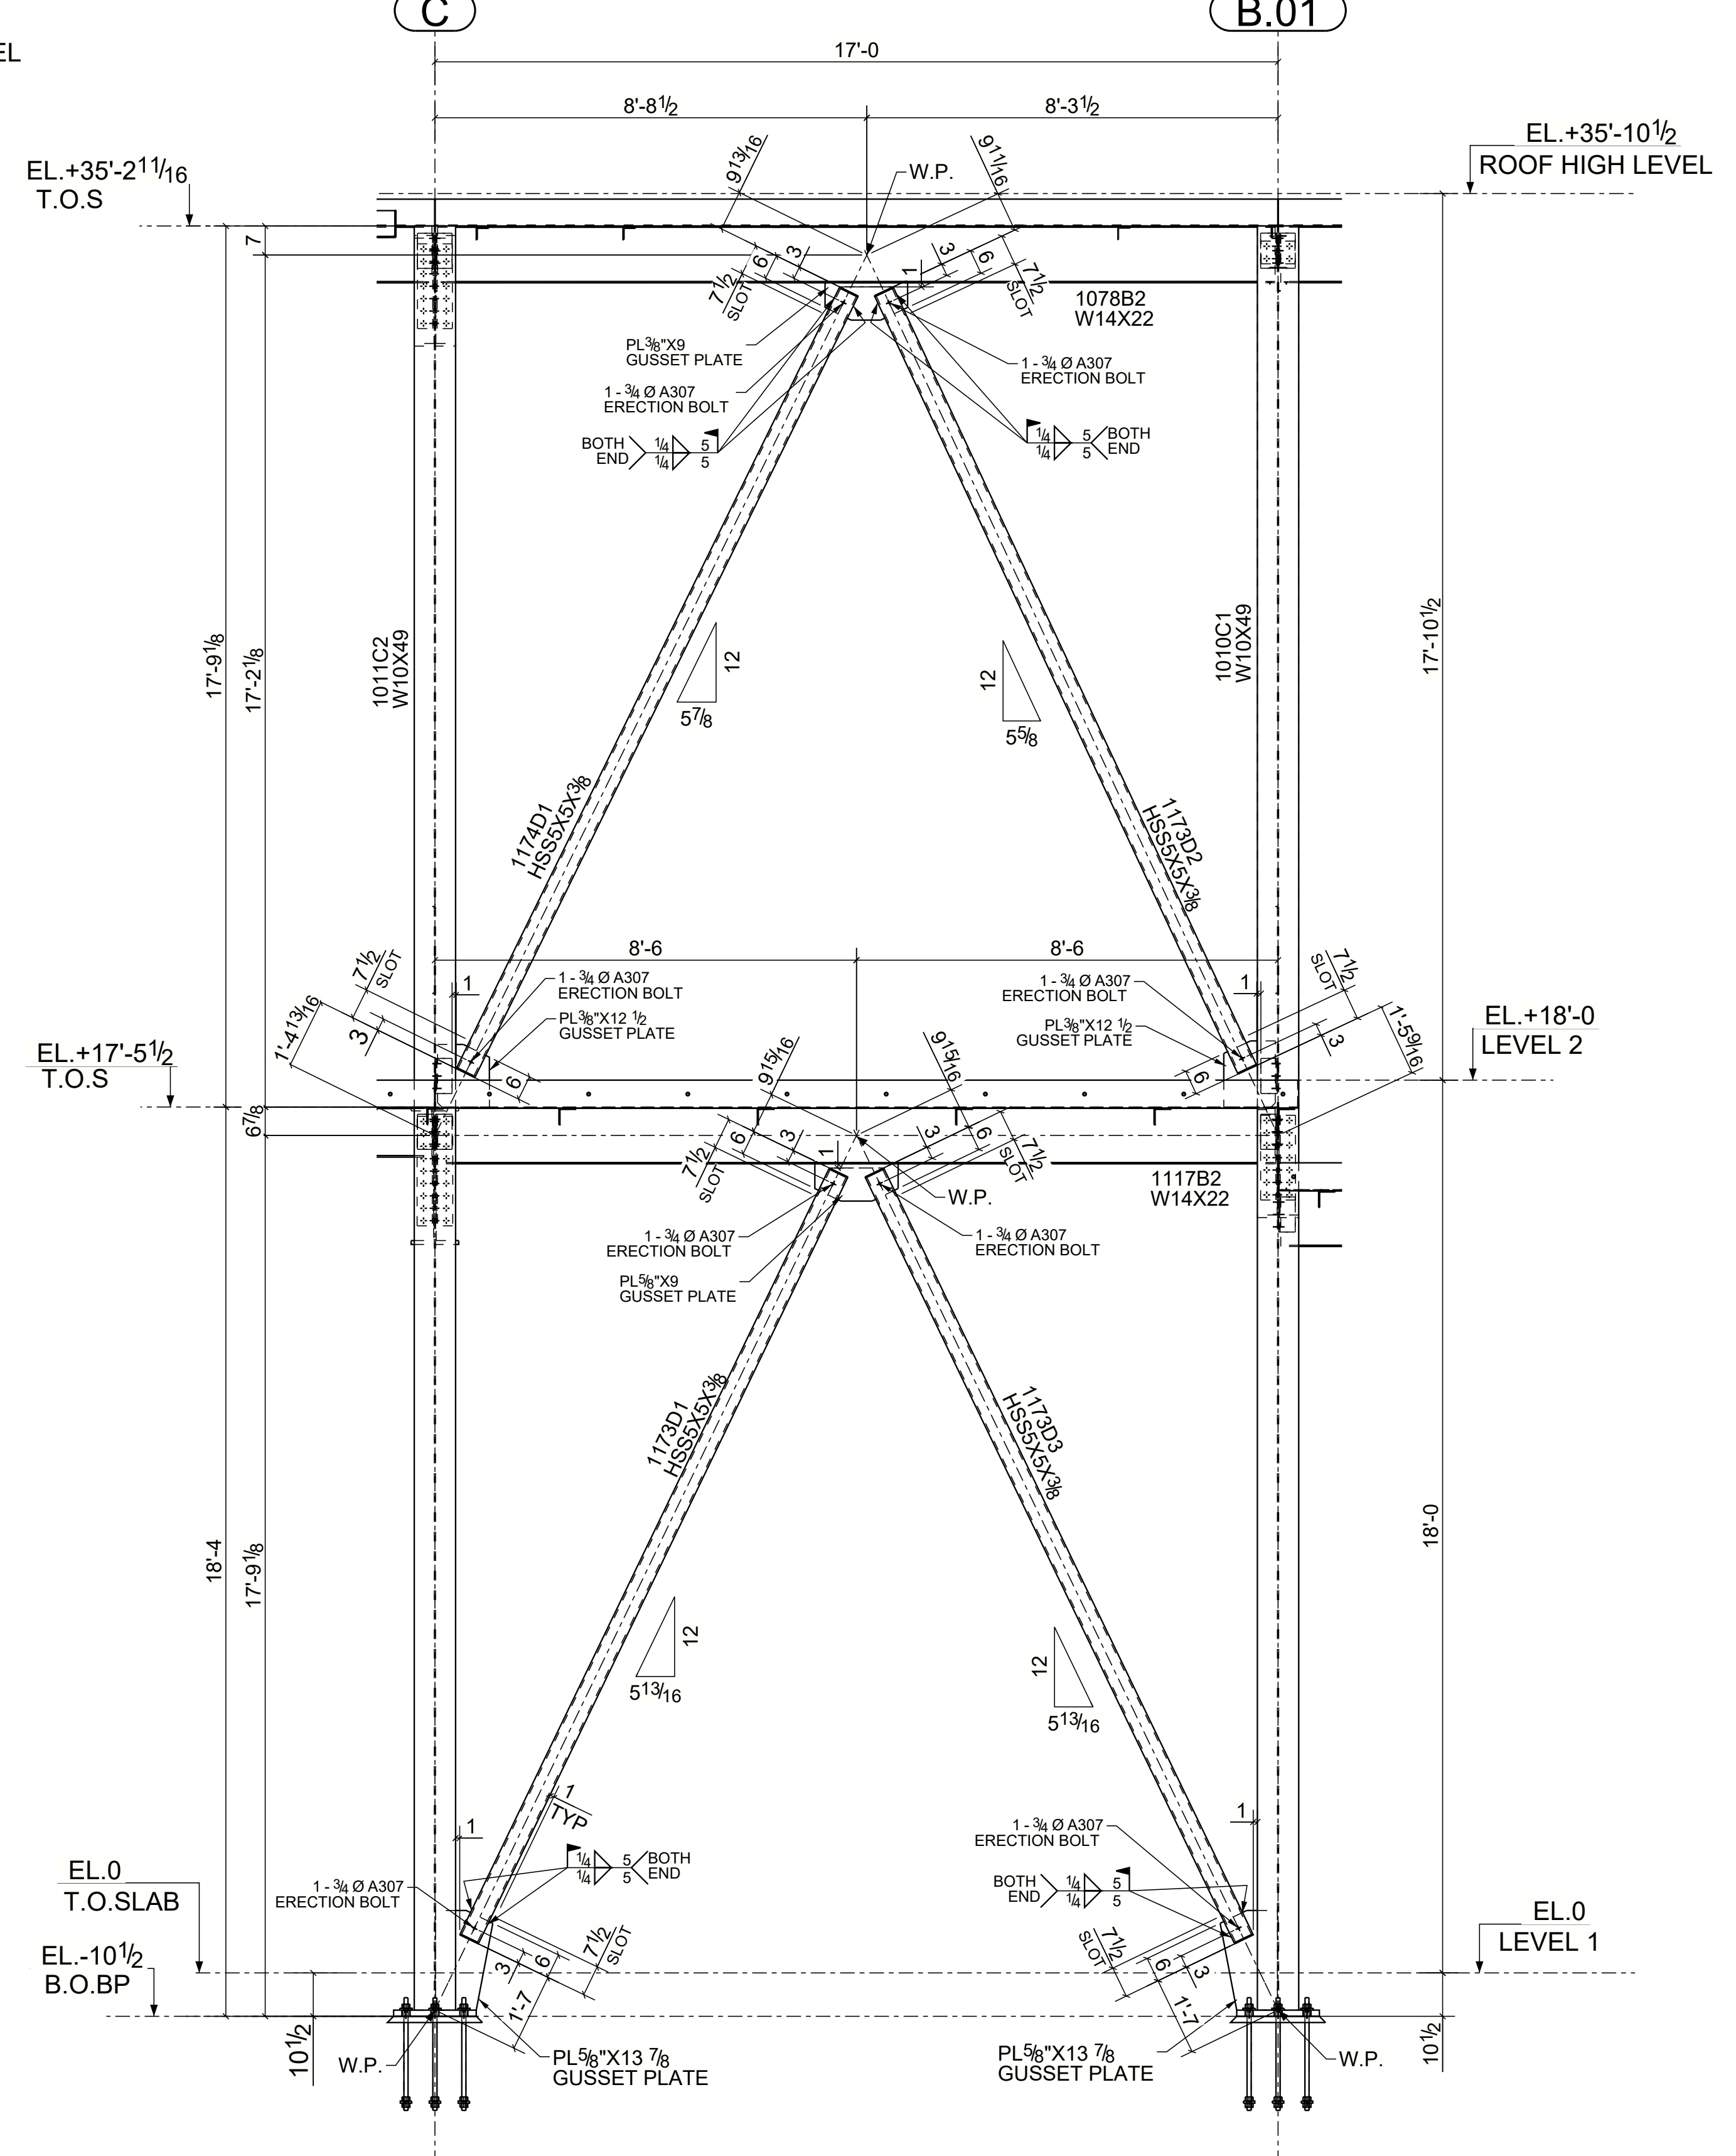

BRACING ELEVATION 111 - 111
REF.DRG: E1002
02/S6.10

U.N.O ALL BOLTS ARE
3/4 Ø A325N-TC BOLTS


For Field Use

REF.DWG. :


NOTICE TO CONTRACTORS AND ERECTOR
BACK CHARGES FOR CORRECTIVE WORK OR REPLACED MATERIALS
WILL NOT BE ACCEPTED UNLESS AUTHORIZED IN WRITING BY
POSTEL INTERNATIONAL INC. BEFORE SUCH COSTS ARE INCURRED

REVISIONS		
NO.	DATE	BY
0	01/13/2021	VRK
1	11/20/2020	VK


DRAWN BY: VRK	CHKD BY: VK	JOB NO.	SHEET NO. E1013
DATE: 11/13/2020	DATE: 11/13/2020		

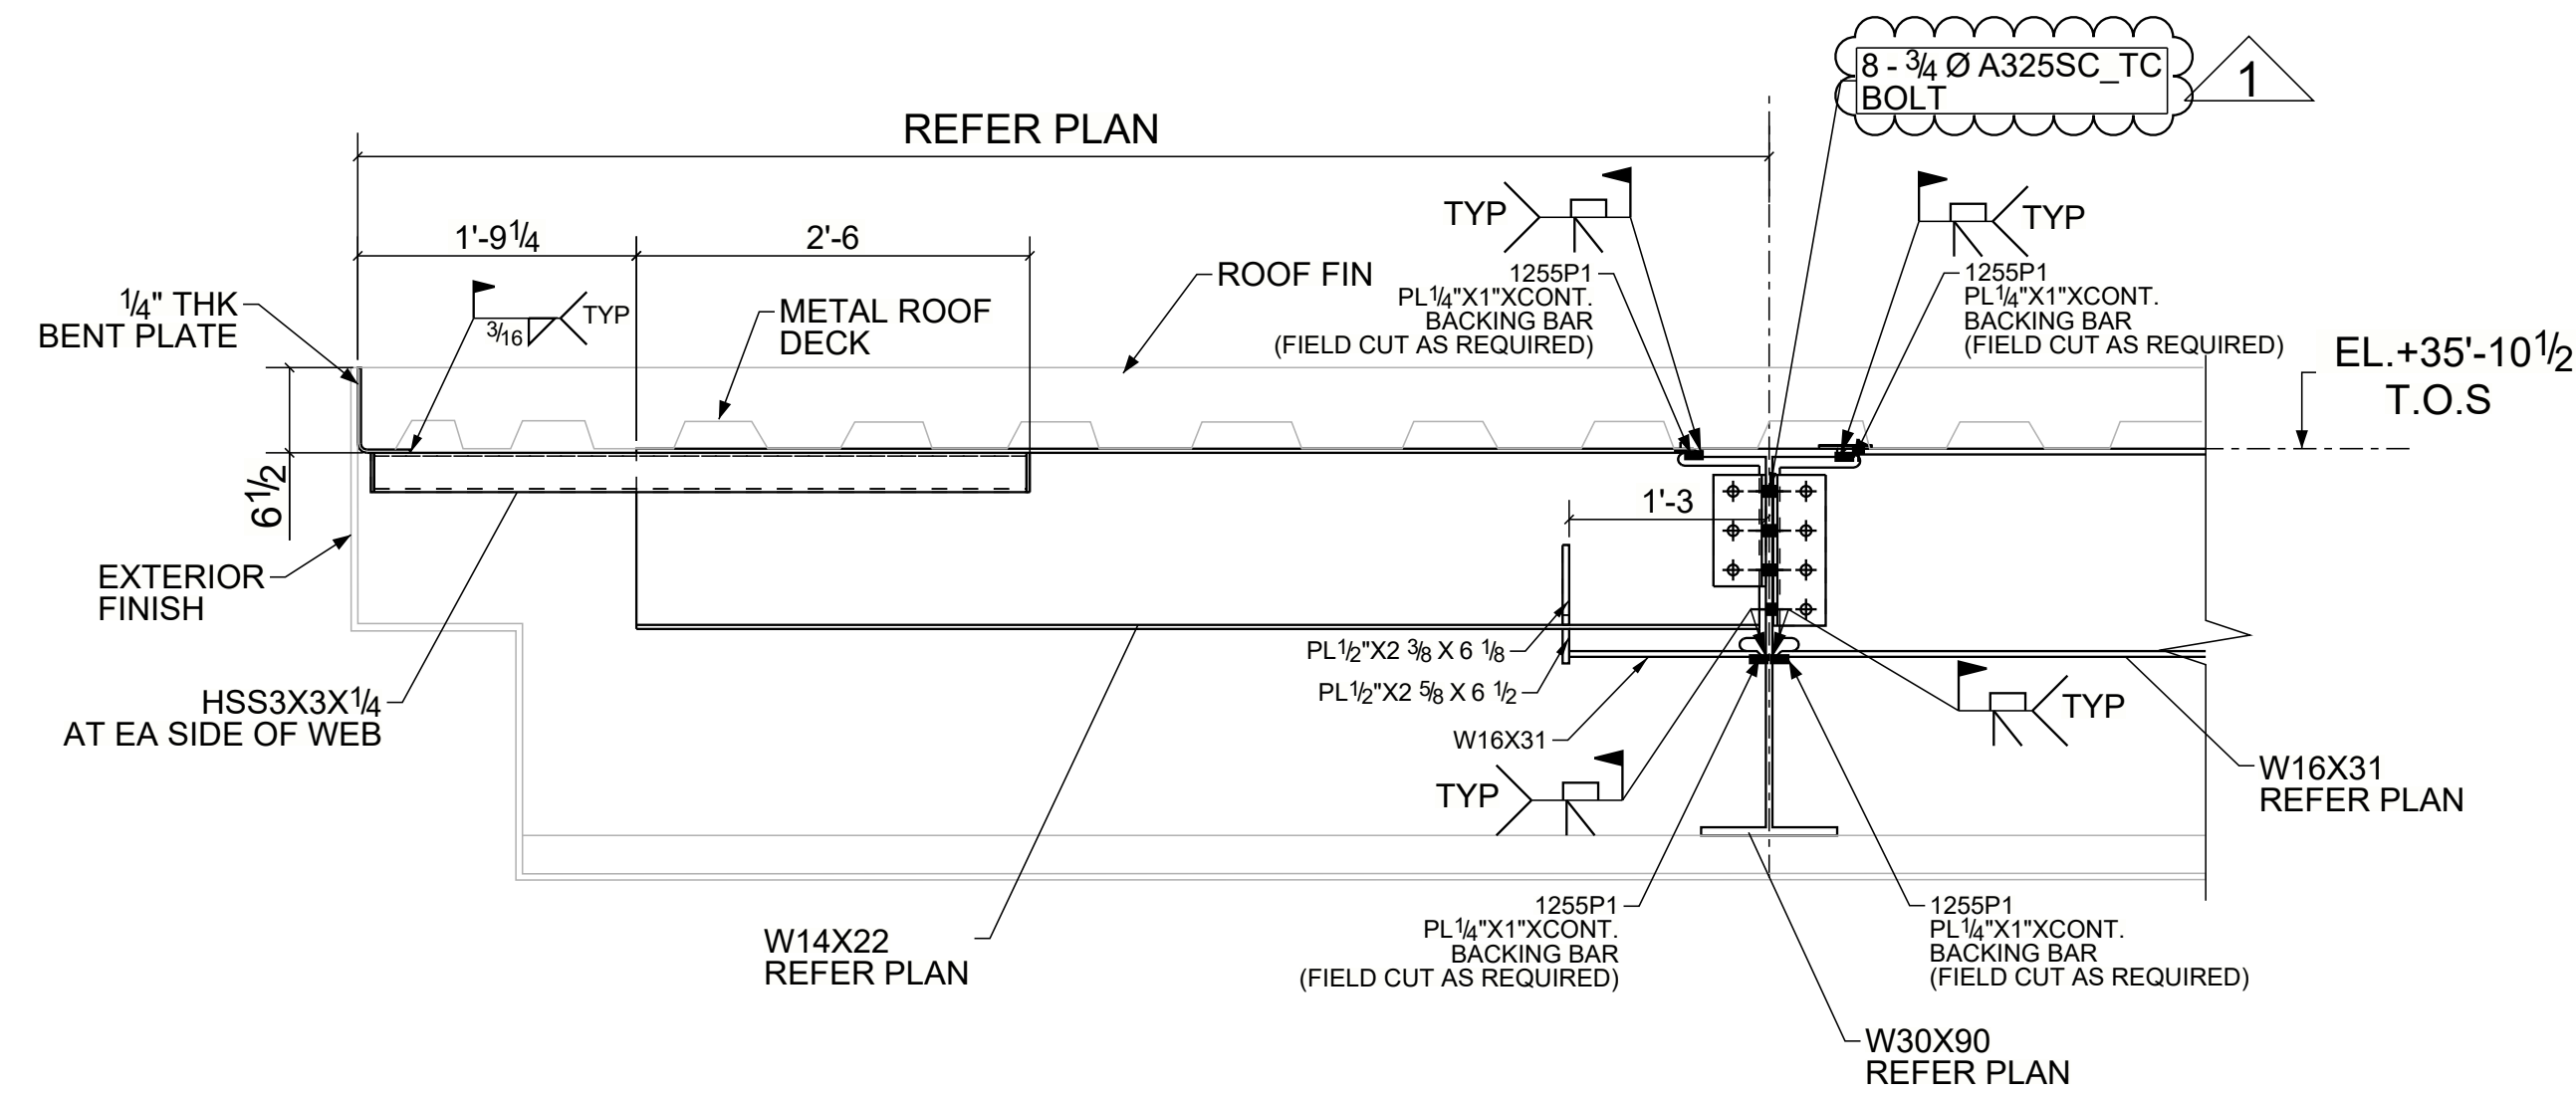


SECTION 101 - 101
REF.DRG: E1004
15/S4.22

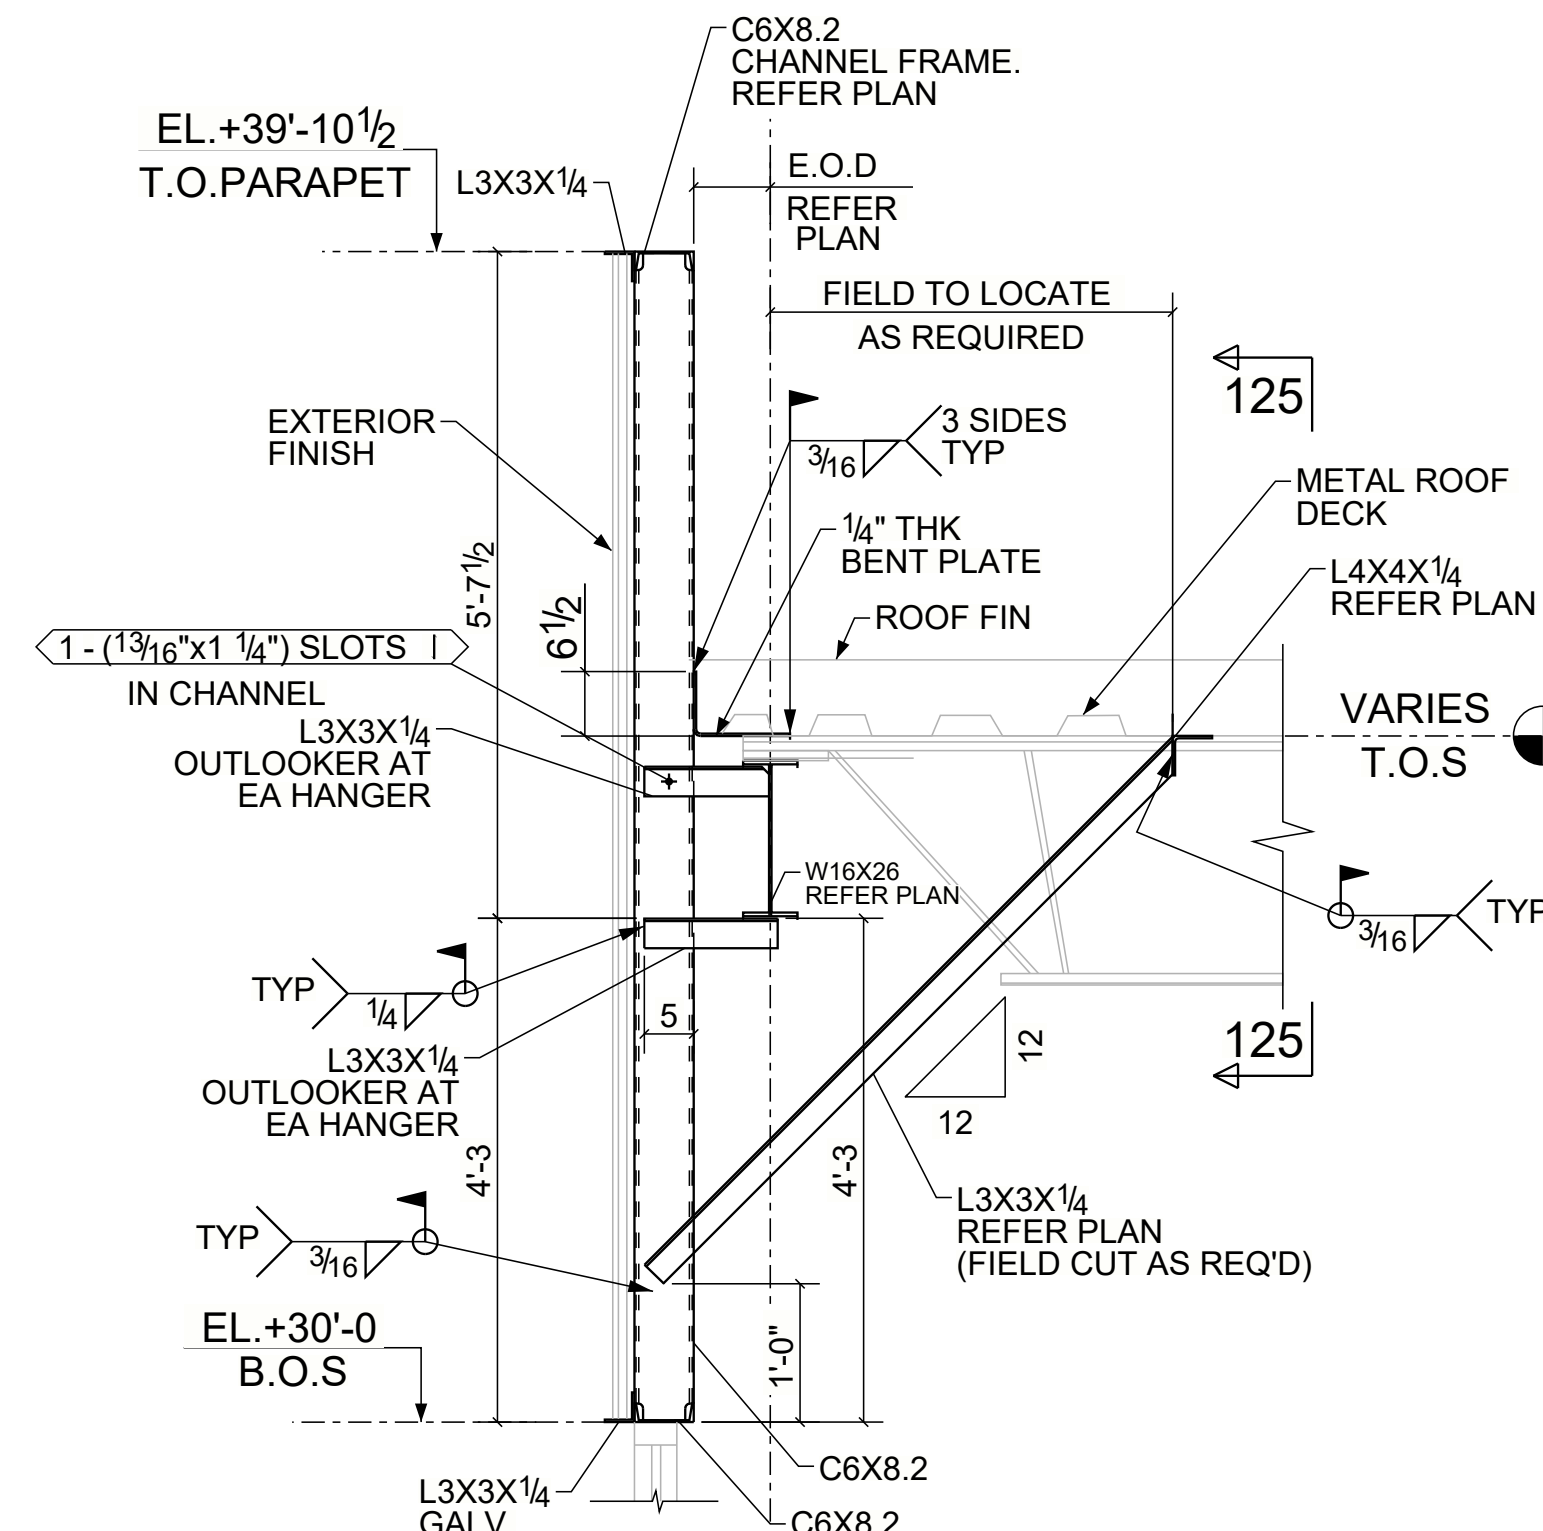


SECTION 102 - 102
REF.DRG: E1004
9/S4.20

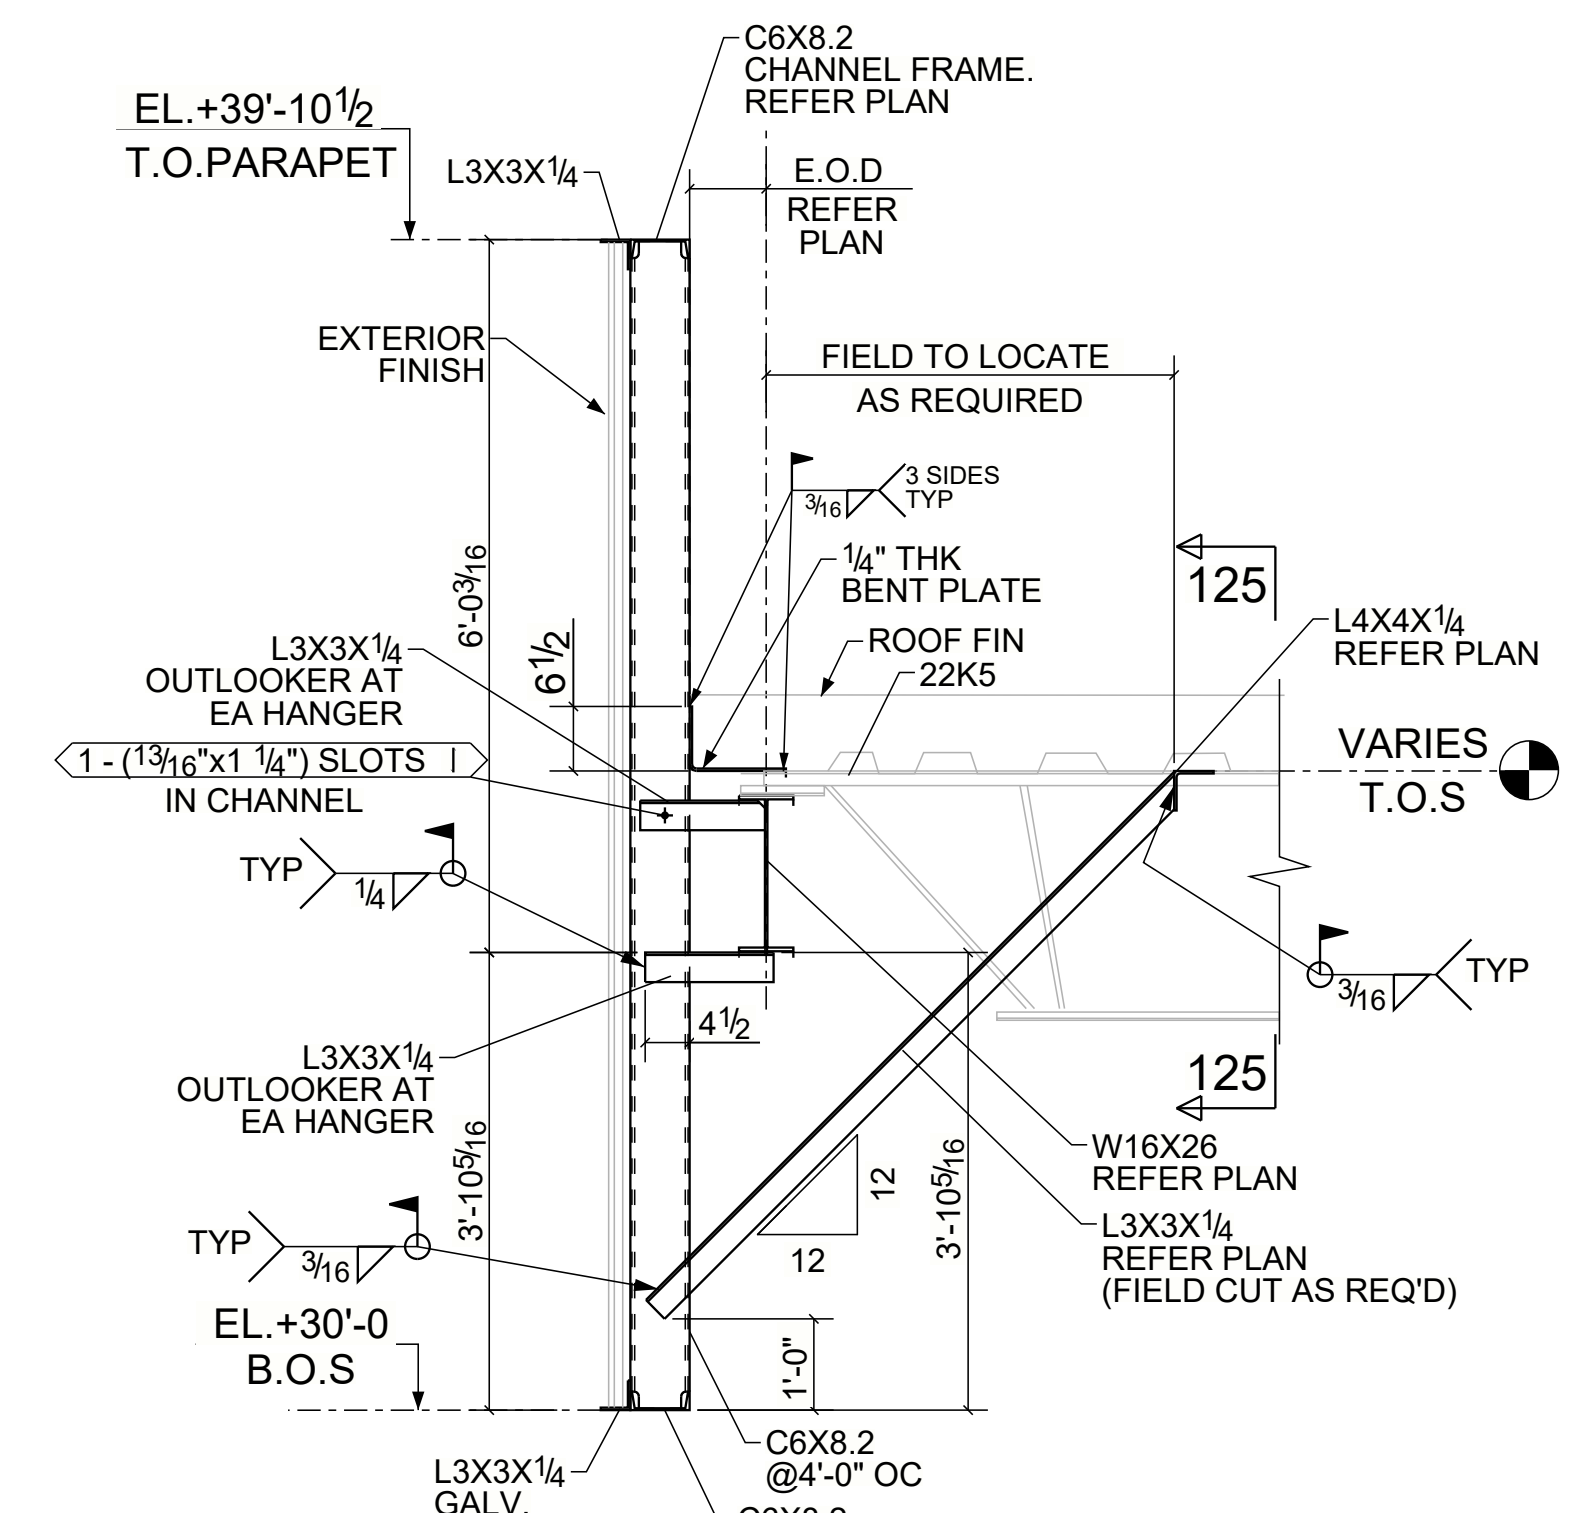


SECTION 103 - 103
REF.DRG: E1004
5/S4.20

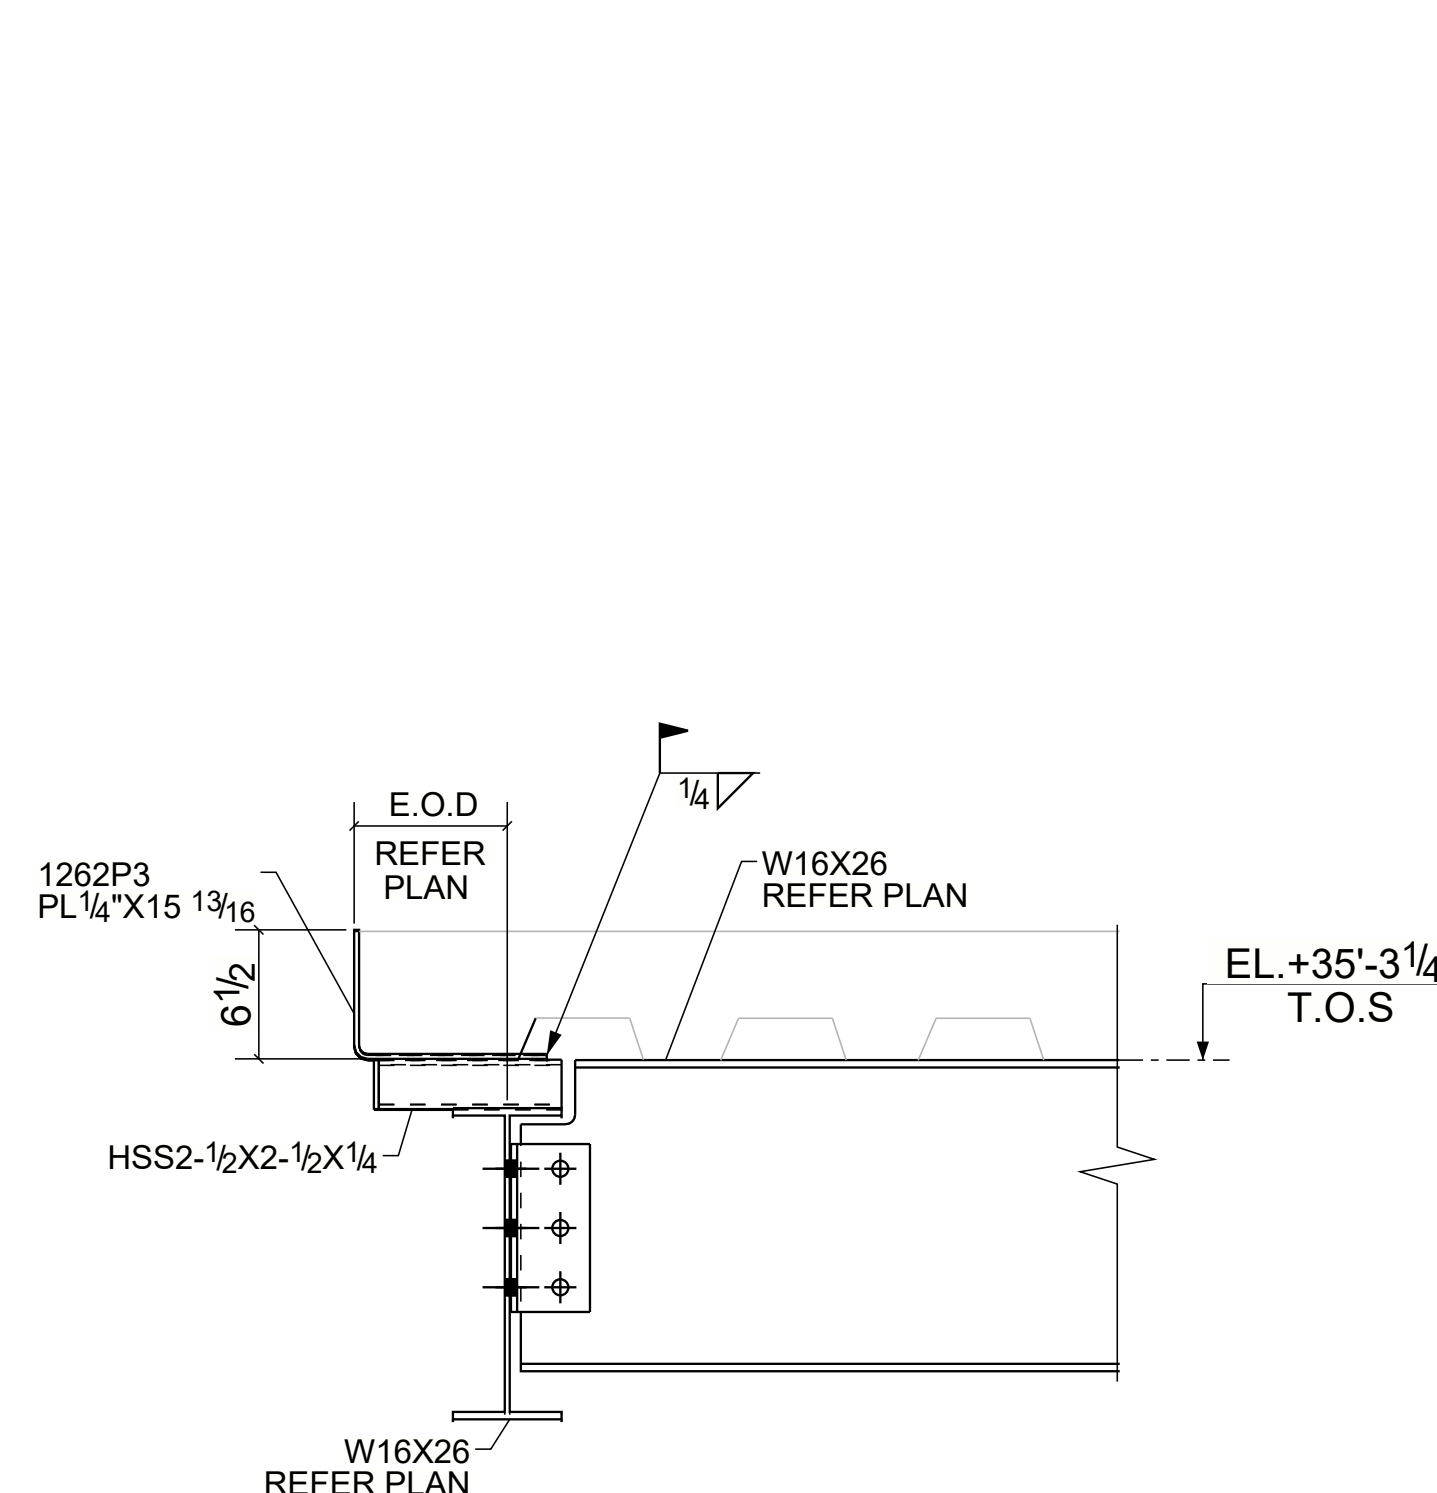


SECTION 104 - 104
REF.DRG: E1004

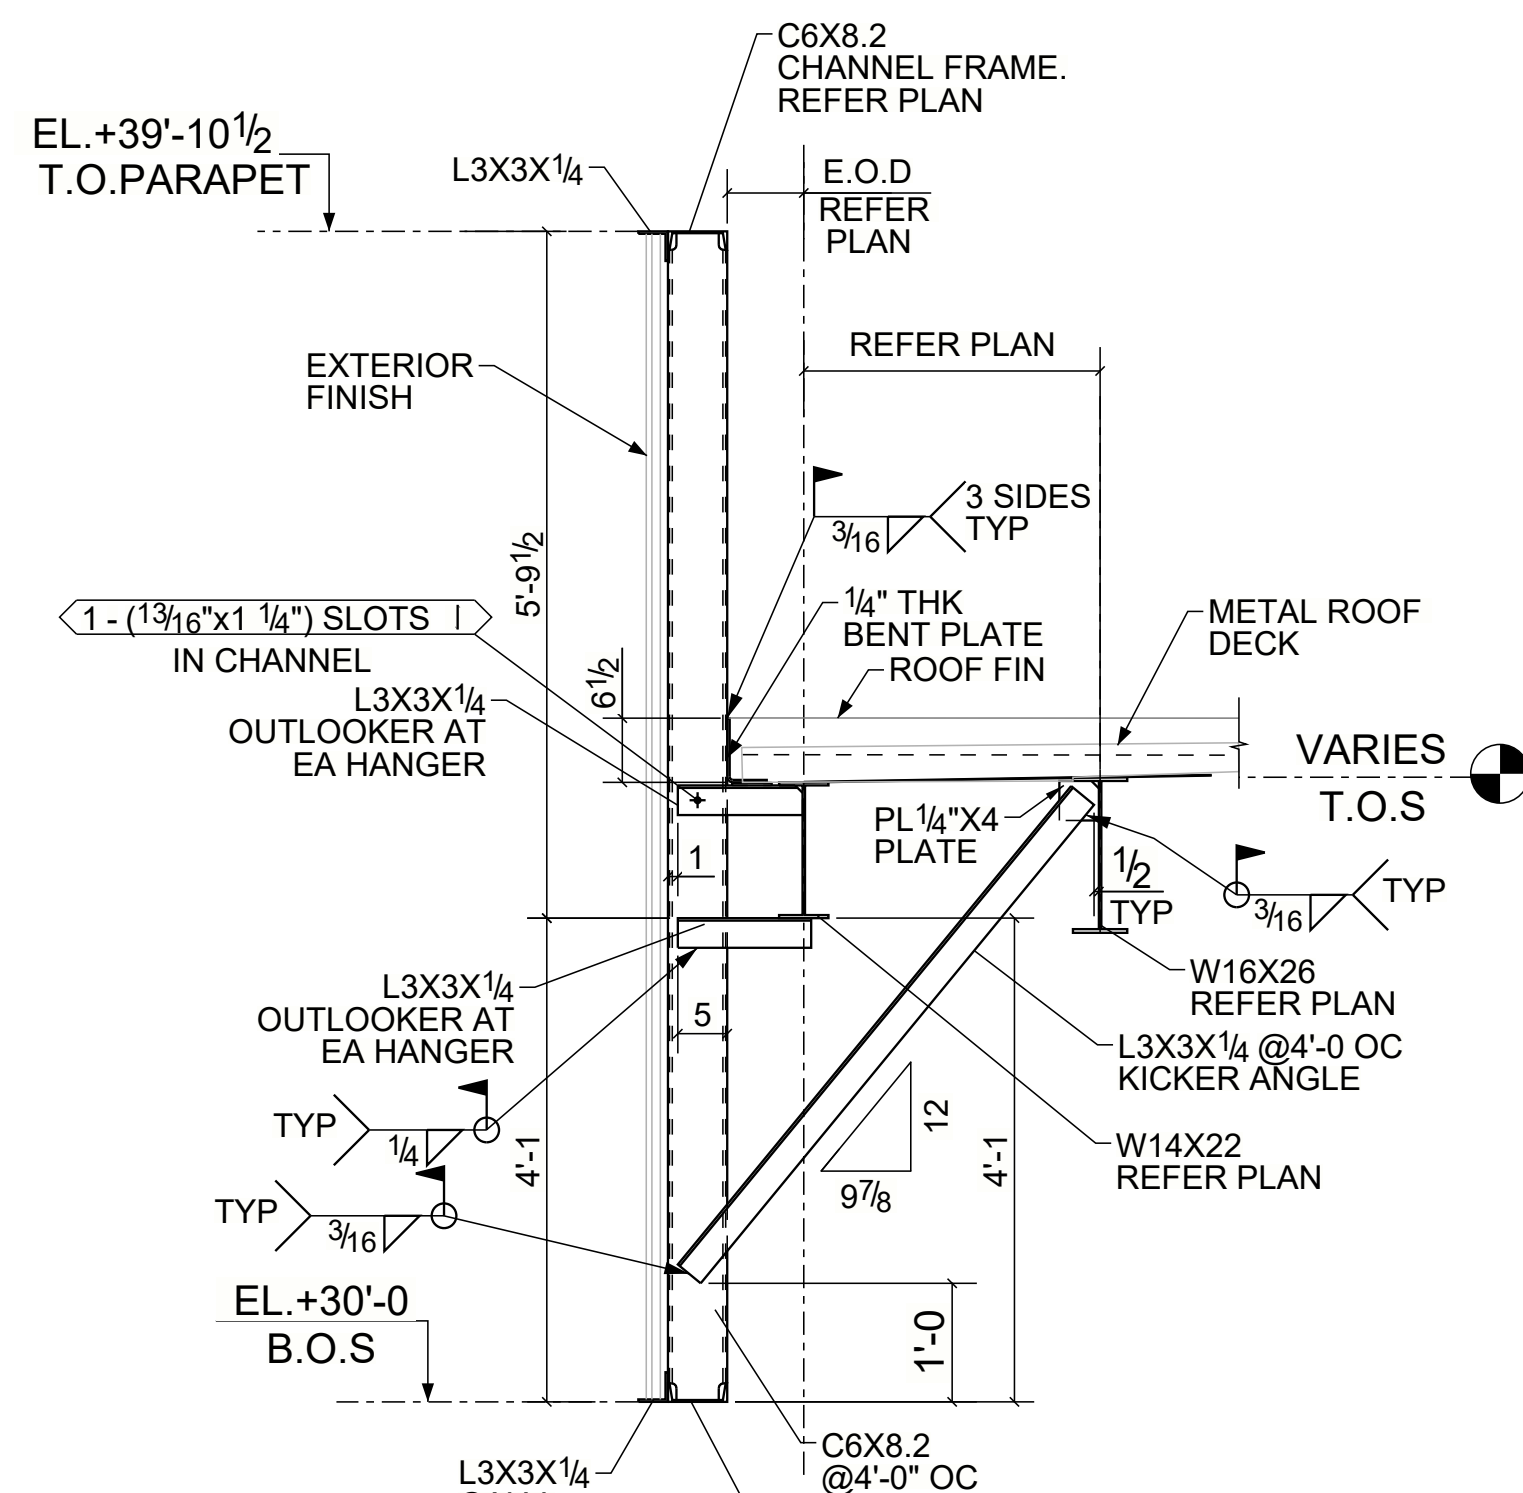

SECTION 105 - 105
REF.DRG: E1004
3/S4.20

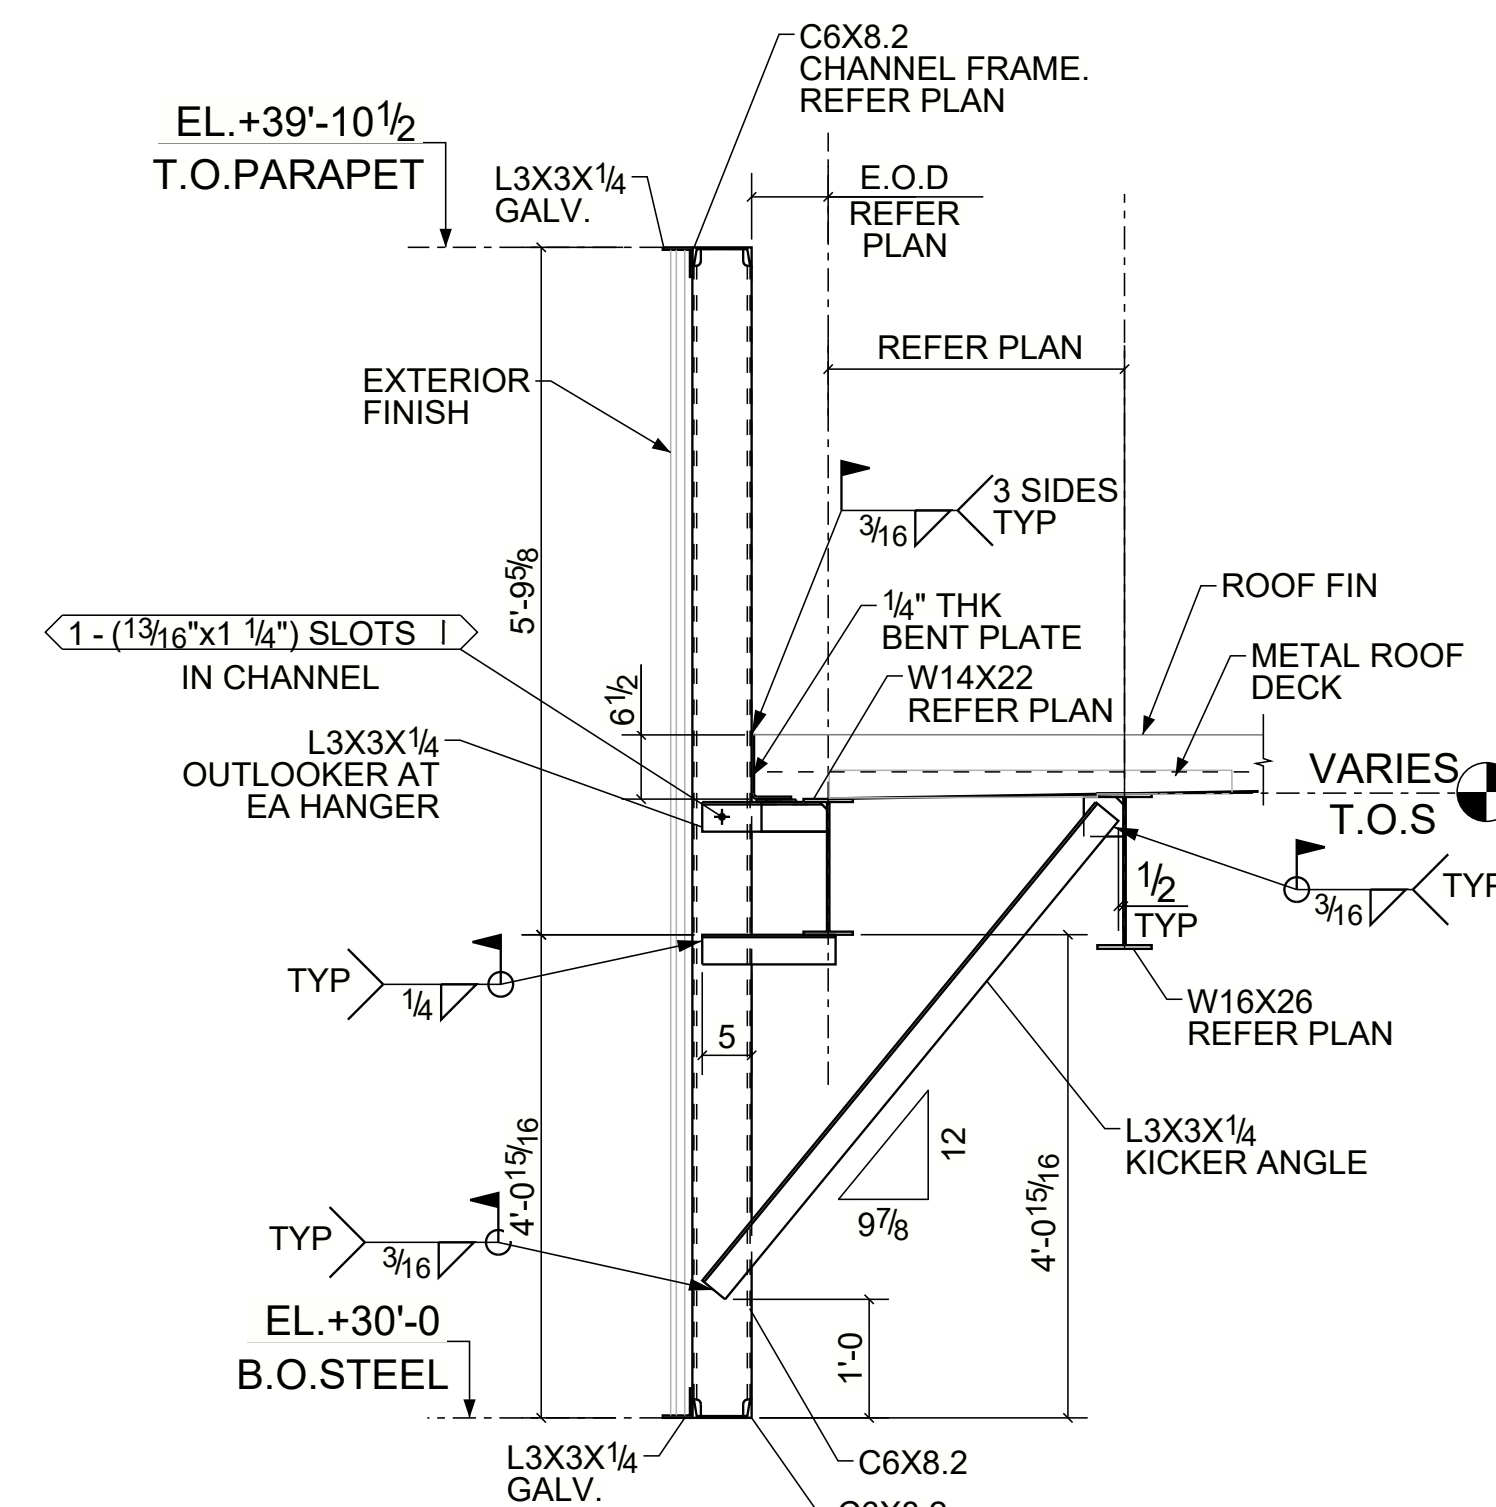

SECTION 106 - 106
REF.DRG: E1004
4/S4.20

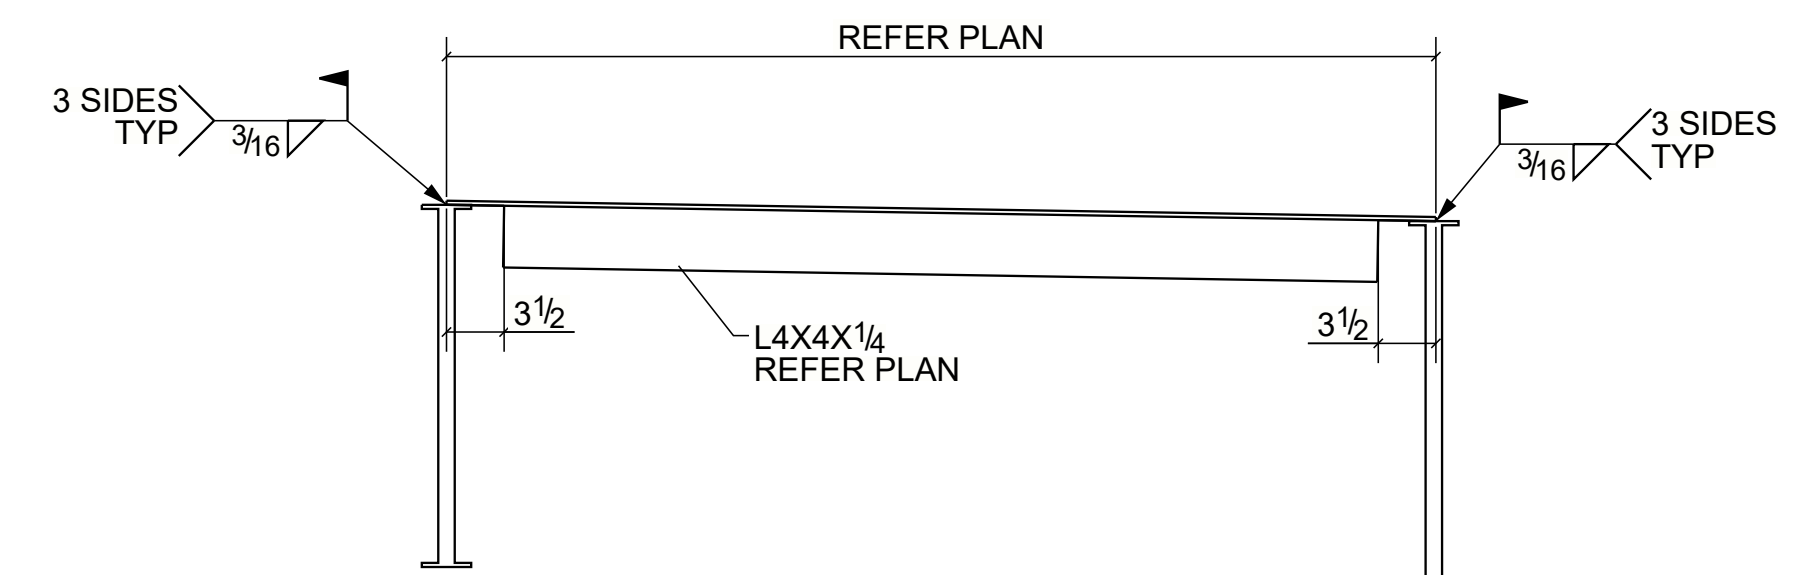

SECTION 125 - 125

**U.N.O ALL BOLTS ARE
3/4 Ø A325N-TC BOLTS**

Revised As Marked SC B***

REF.DWG. :

NOTICE TO CONTRACTORS AND ERECTOR
BACK CHARGES FOR CORRECTIVE WORK OR REPLACED MATERIALS
WILL NOT BE ACCEPTED UNLESS AUTHORIZED IN WRITING BY
POSTEL INTERNATIONAL INC. BEFORE SUCH COSTS ARE INCURRED

REVISIONS		
NO.	DATE	BY
1	11/20/2020	VK
2	01/13/2021	VRK
3	01/15/2021	VRK

DRAWN BY: VRK	CHKD BY: VK	JOB NO.	SHEET NO. E1017
DATE: 11/13/2020	DATE: 11/13/2020		



MECHANICAL UNITS SUPPORT ROOF FRAME PLAN AREA A2
 REF.DRG: M203A2-D



REFER DETAILS & SECTION
 DRAWING NO E4001

NOTICE TO CONTRACTORS AND ERECTOR
 BACK CHARGES FOR CORRECTIVE WORK OR REPLACED MATERIALS
 WILL NOT BE ACCEPTED UNLESS AUTHORIZED IN WRITING BY
 POSTEL INTERNATIONAL INC. BEFORE SUCH COSTS ARE INCURRED

For Field Use

REF.DWG.: M203A2-D

REVISIONS		
NO.	DATE	BY
0	02/26/2021	VK

DRAWN BY: VRK	CHKD BY: VK	JOB NO.	SHEET NO. E4002
DATE: 02/26/2021	DATE: 02/26/2021		

